


BLADE SIGN DETAIL
 SCALE: 1-1/2"=1'-0"

3

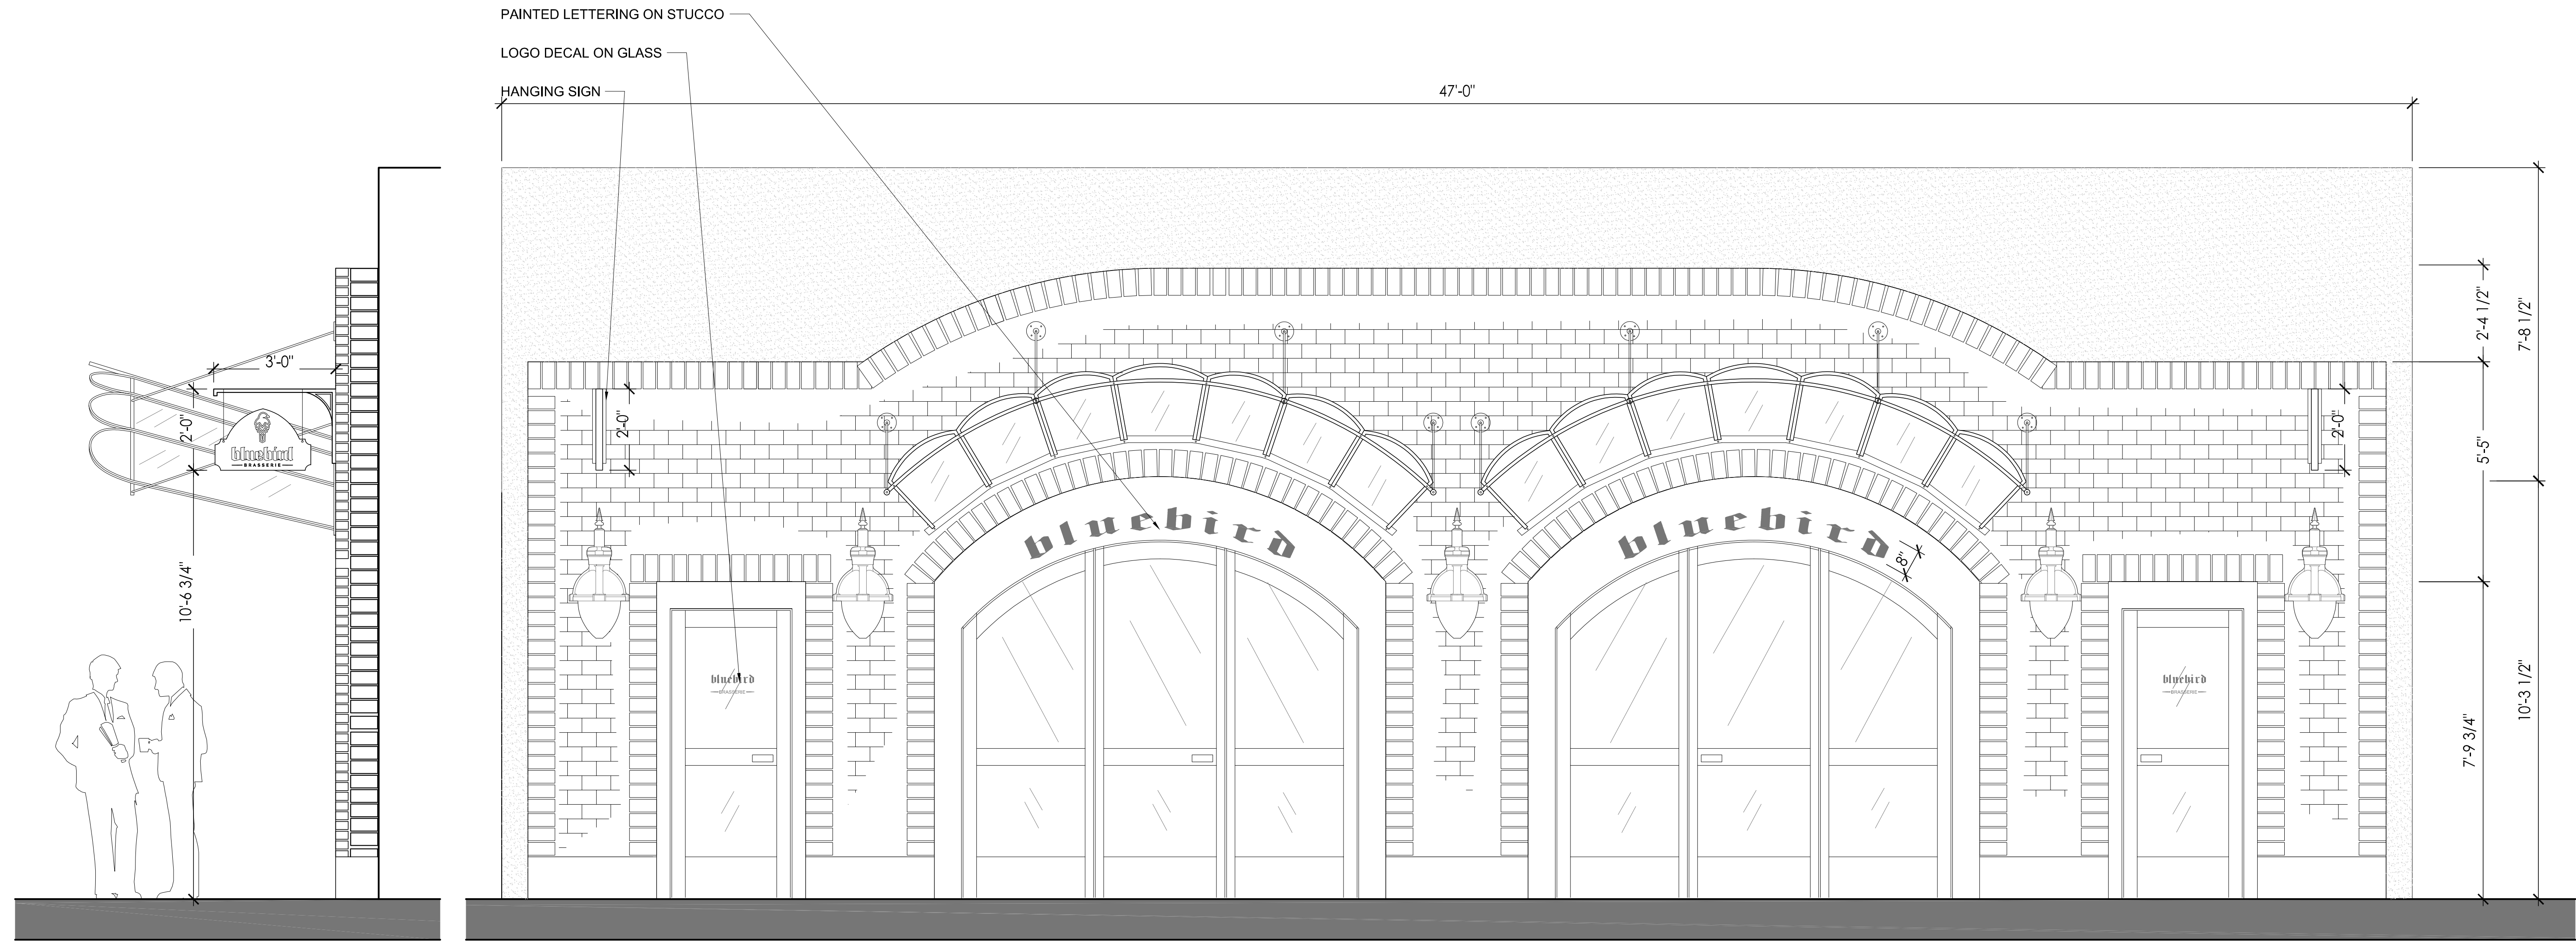

FACADE SECTION
 SCALE: 3/8"=1'-0"

2

(N) NORTH ELEVATION
 SCALE: 1/2"=1'-0"

1

NOTES

PROJECT NAME:
BLUEBIRD BRASSERIE
 13730 VENTURA BLVD
 LOS ANGELES, CA 91423

TENANT:
 ARTISANAL BREWERS COLLECTIVE, LLC

ISSUE AND DATE

BUILDING DEPT. SUBMITTAL 082216
 HEALTH DEPT. SUBMITTAL 090916
 HEALTH DEPT. RESUBMITTAL 101416
 BUILDING DEPT. RESUBMITTAL 110916

TITLE
EXTERIOR ELEVATION

DRAWN BY

PROJECT #1102
SHEET NUMBER

A2.0
SCALE
 AS NOTED
 ORIGINAL SHEET SIZE: 24" x 36"
 ©spacecraft 2016