

Material Board

- 

1
Paint by Benjamin Moore
Color: SW7670
- 

2
Paint by Benjamin Moore
Color: SW7652
- 

3
Asphalt Shingles by Owens Corning
Duration® Premium COOL Shingles
Color: Harbor Fog
- 


4
Lap Siding by HardiePlank
Cedarmill
Color: Light Mist
- 

5
Stucco Paint by Benjamin Moore
Color: SW6252



North Elevations

scale 1/4" = 1'-0"

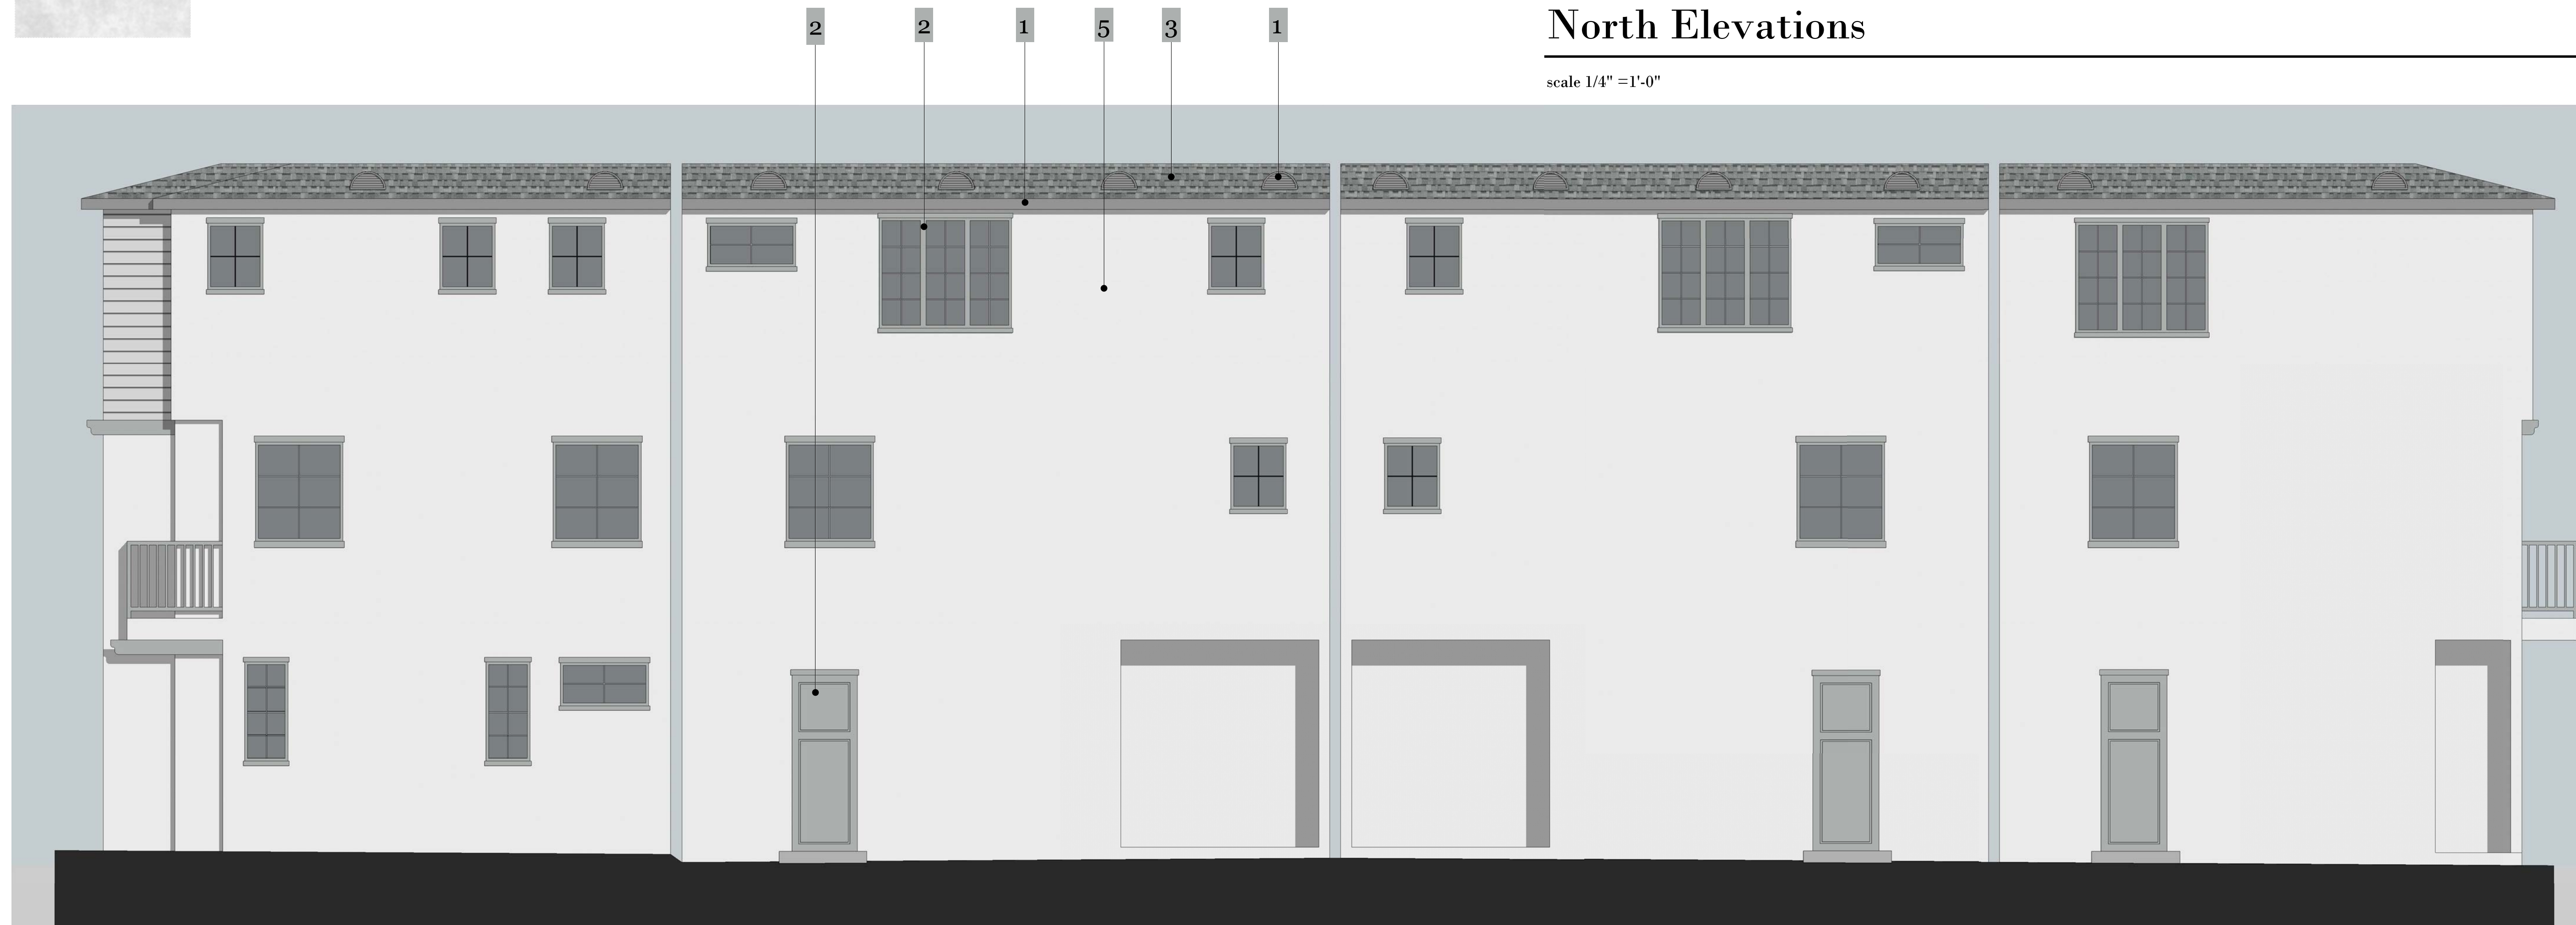

East Elevations

scale 1/4" = 1'-0"

PROJECT

14540 Weddington Street,
Los Angeles, CA

SHEET DESCRIPTION

Building Elevations
Color Scheme

DRAWN BY
st | st

ISSUE
05.18.20

SCALE
as shown

Building Elevations Color Scheme

A1.0


Material Board

- # 1
Paint by Benjamin Moore
Color: SW7670
- # 2
Paint by Benjamin Moore
Color: SW7652
- # 3
Asphalt Shingles by Owens Corning
Duration® Premium COOL Shingles
Color: Harbor Fog
- # 4
Lap Siding by HardiePlank
Cedarmill
Color: Light Mist
- # 5
Stucco Paint by Benjamin Moore
Color: SW6252



South Elevations

scale 1/4" = 1'-0"

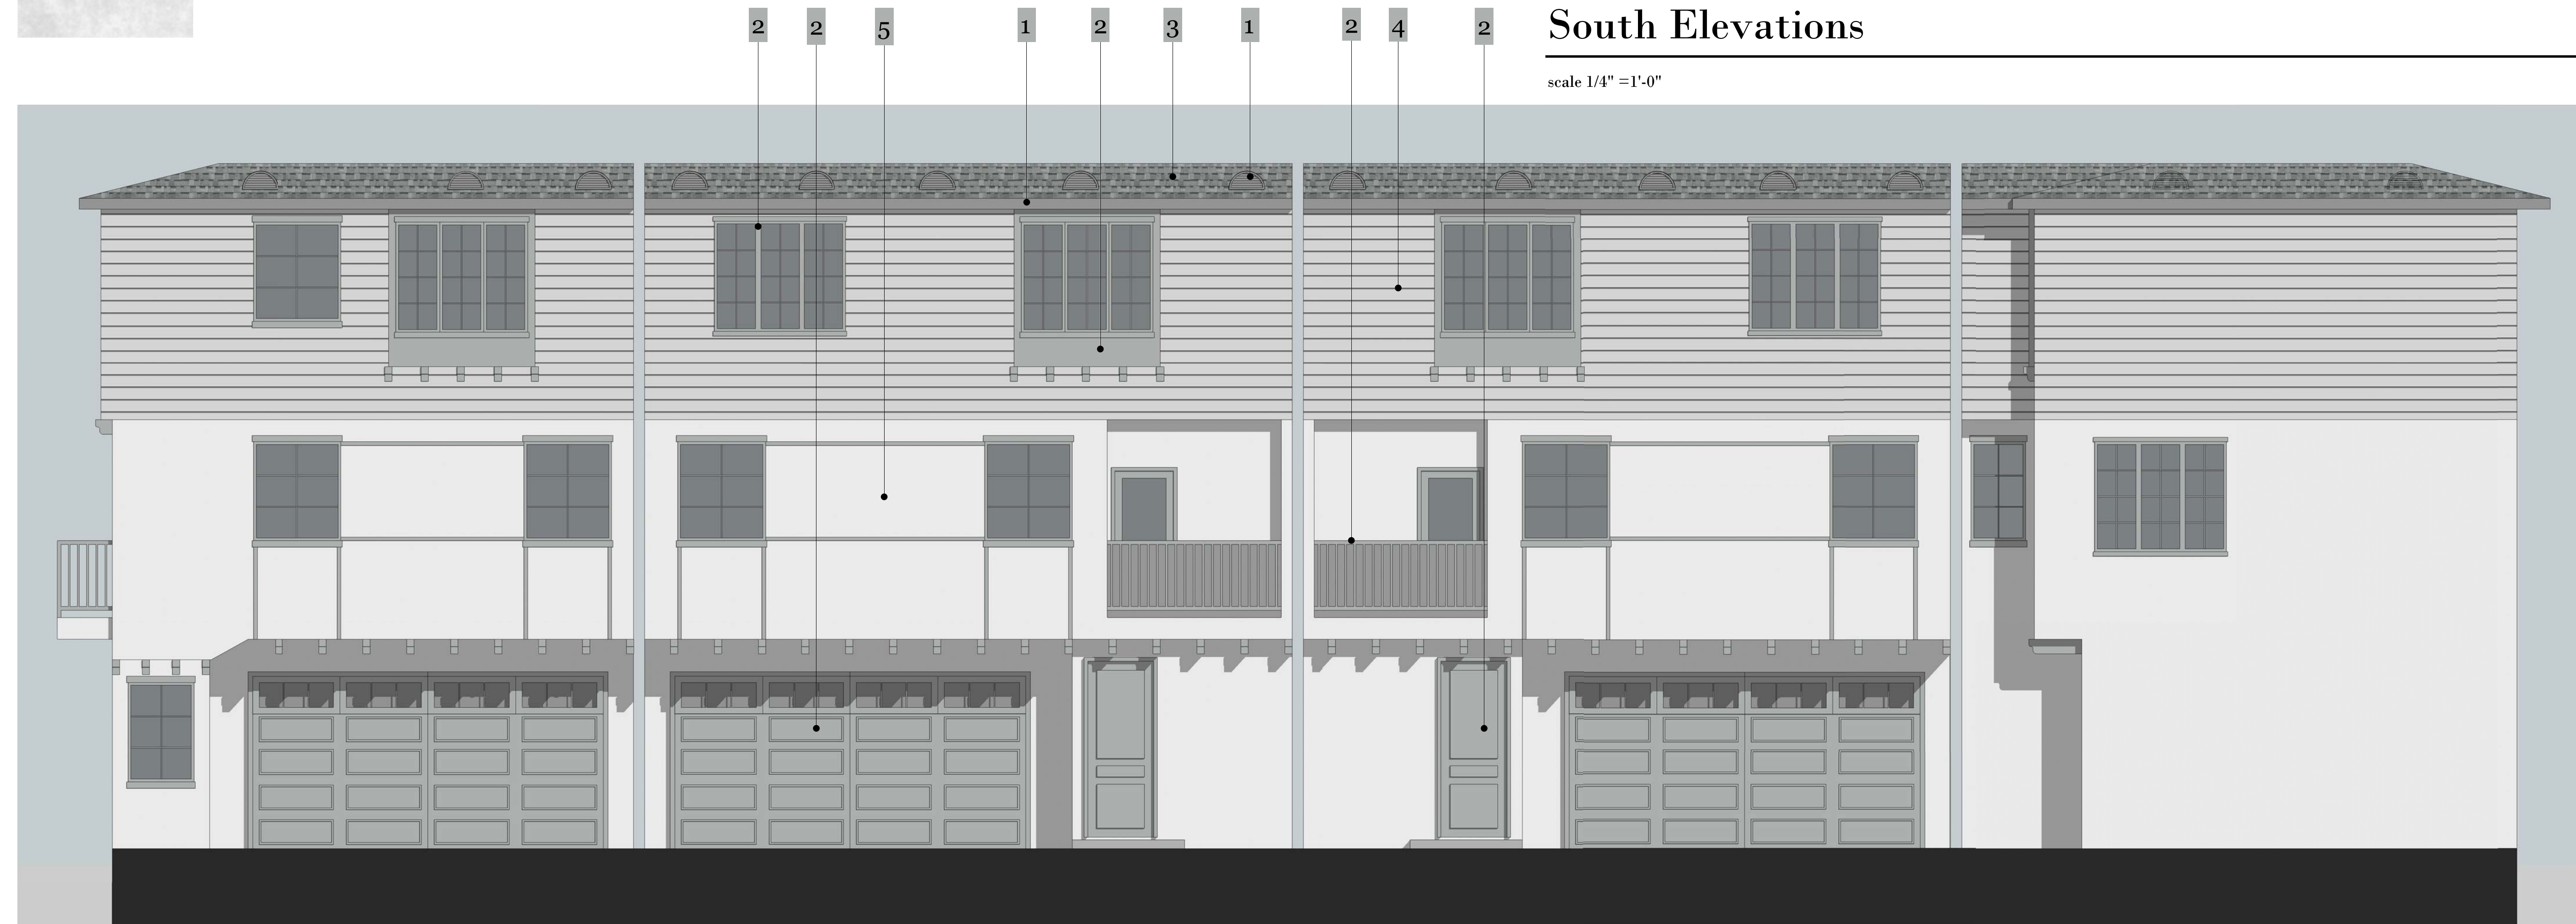

West Elevations

scale 1/4" = 1'-0"

PROJECT

14540 Weddington Street,
Los Angeles, CA

SHEET DESCRIPTION

Building Elevations
Color Scheme


DRAWN BY
st | st

ISSUE
05.18.20

SCALE
as shown

Building Elevations Color Scheme

A1.1

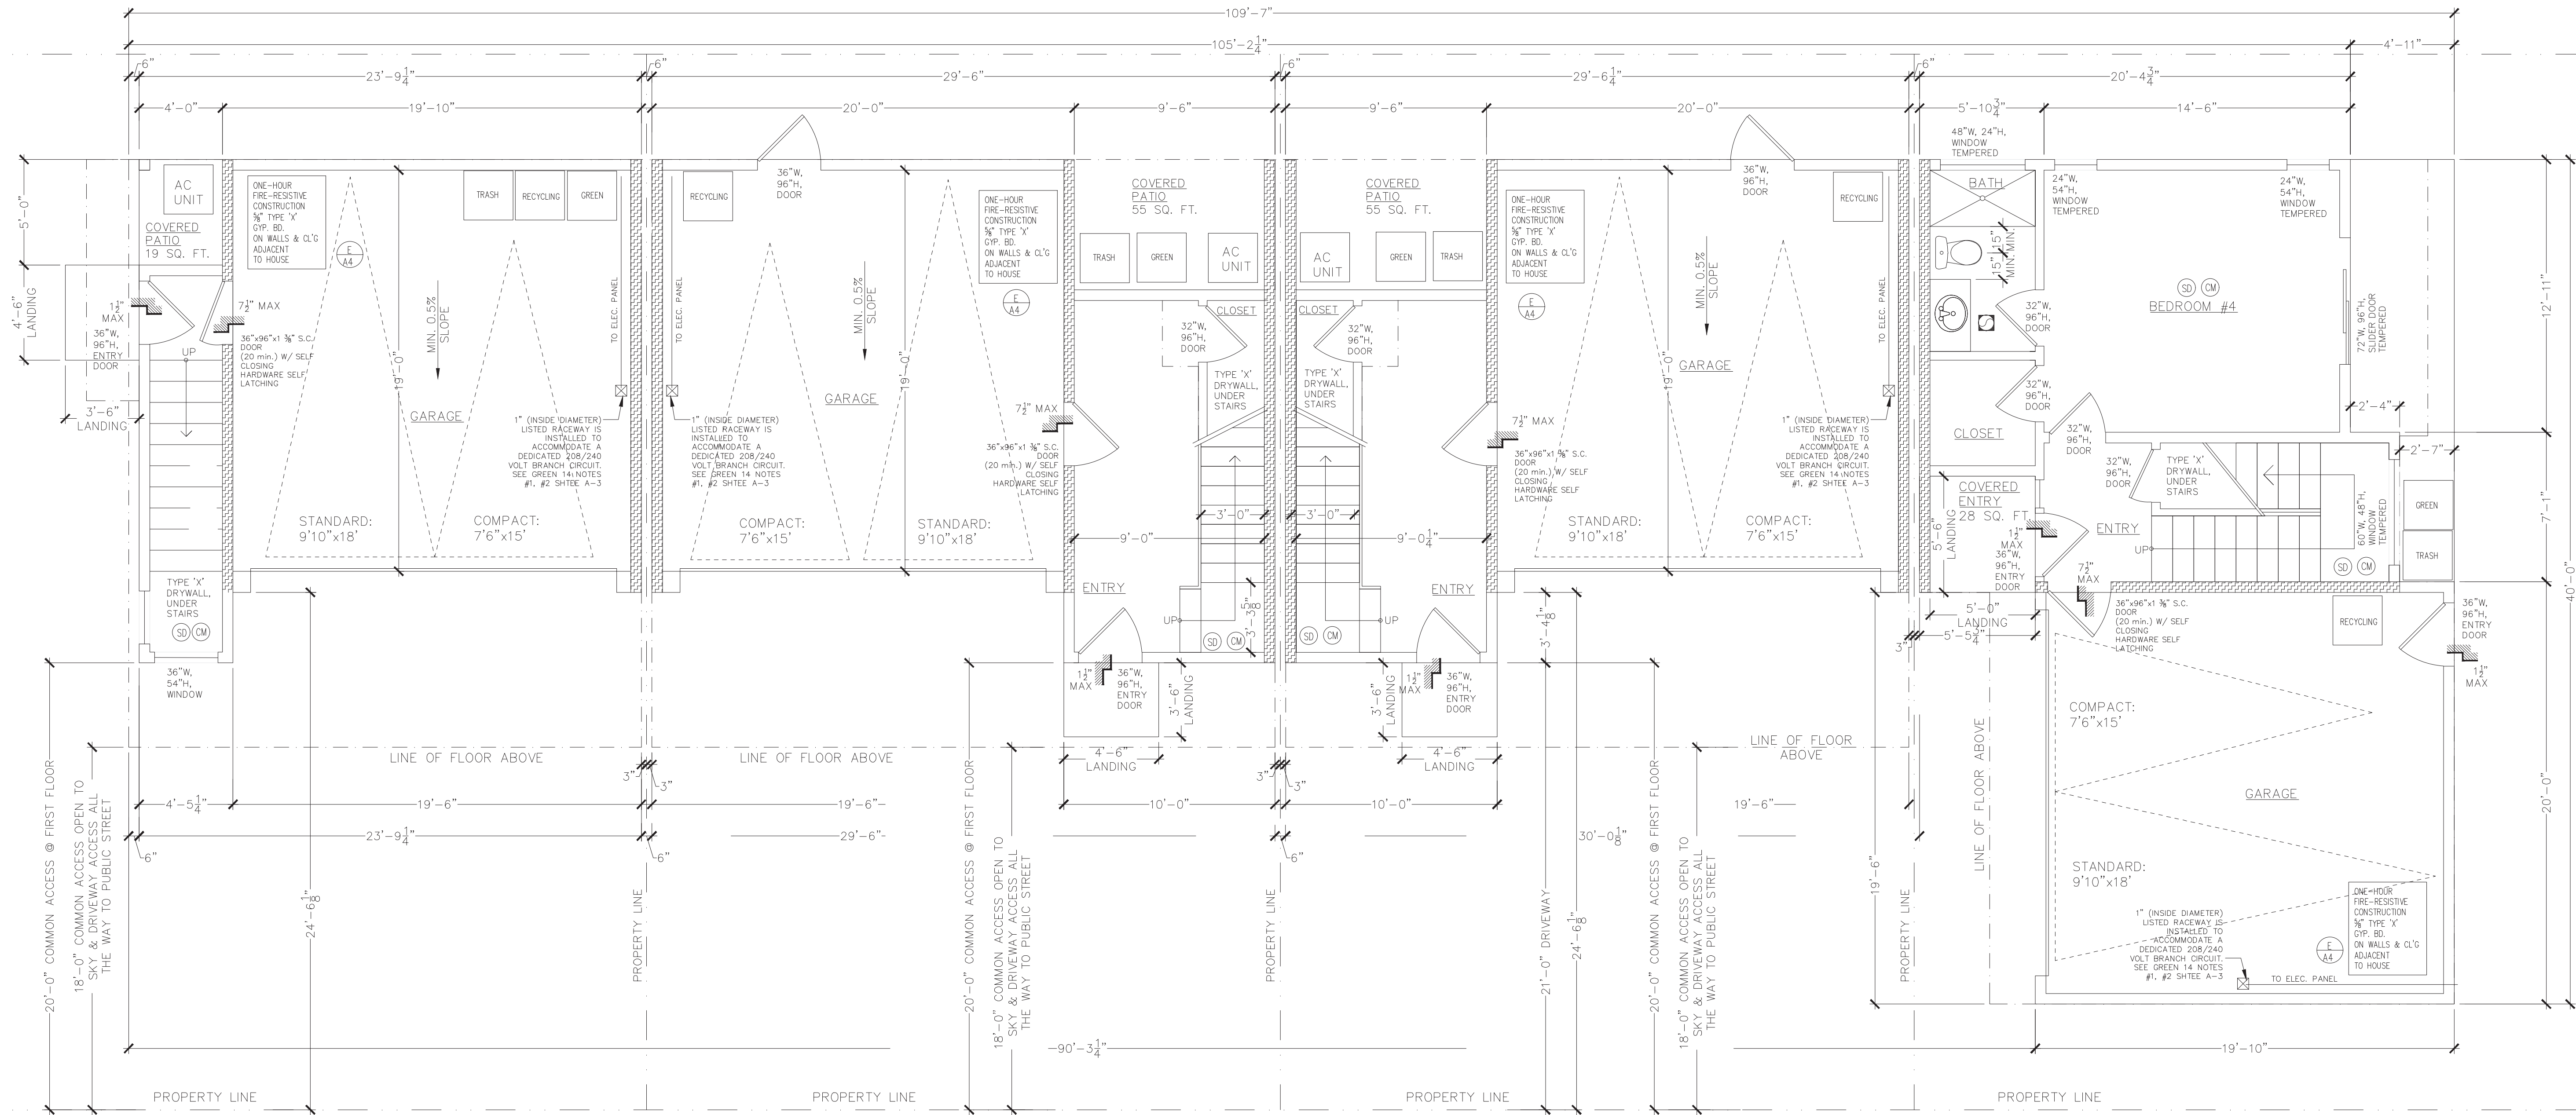


4 New Unit Small Lot Subdivision for:

14540 Weddington Street, Sherman Oaks, CA

DRAWN BY:
ST
ISSUE
DATE
SCALE
1/4"=1'-0"

SHEET DESCRIPTION:

PROPOSED FIRST FLOOR PLAN

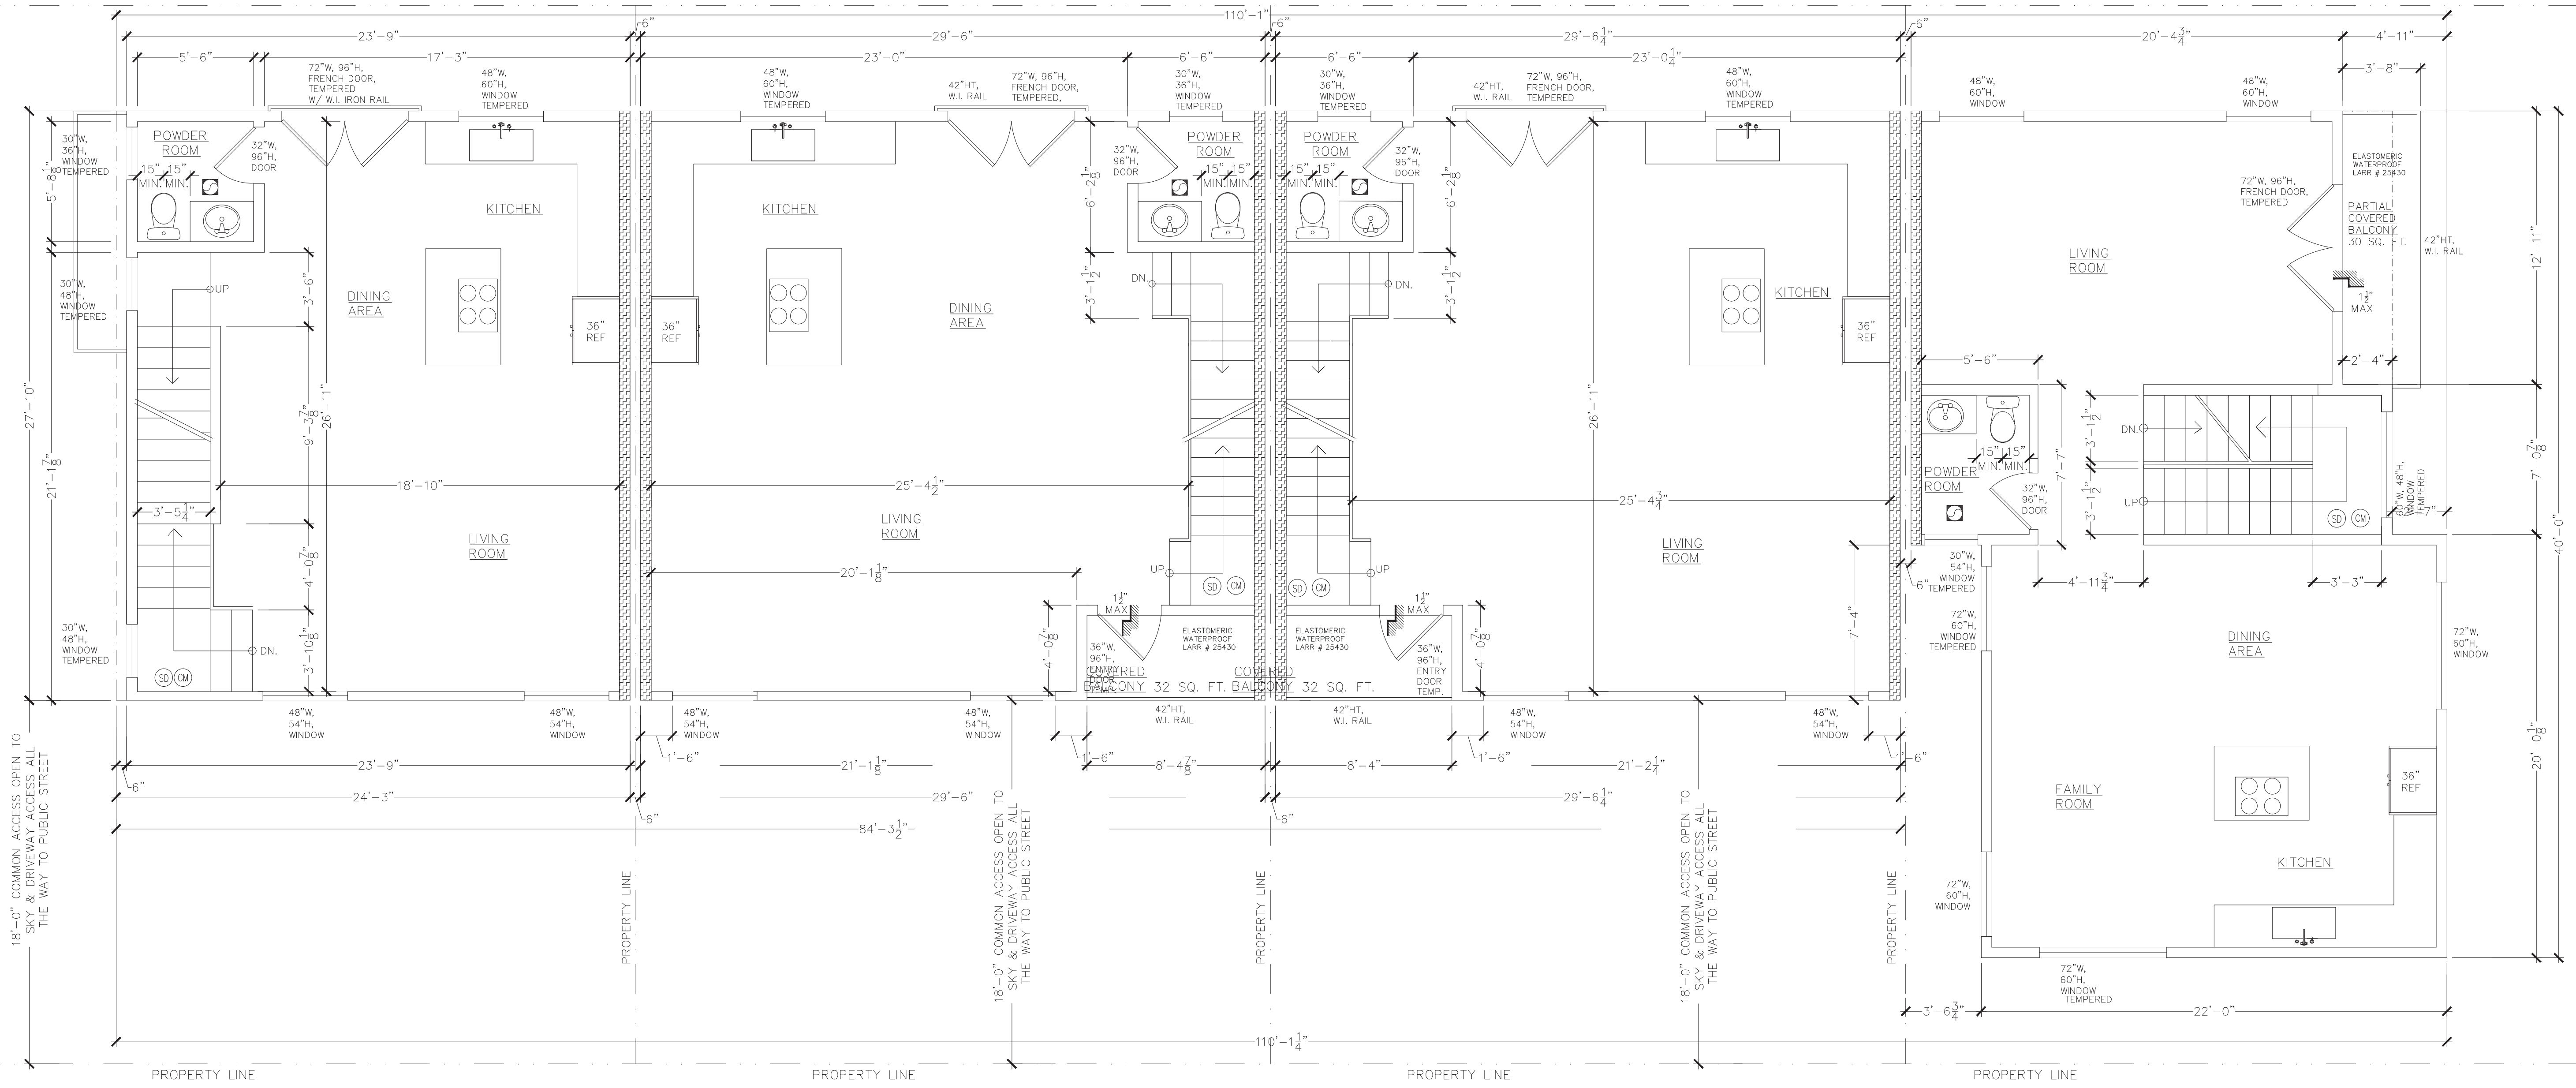


4 New Unit Small Lot Subdivision for:

14540 Weddington Street, Sherman Oaks, CA

DRAWN BY:
 ST
 ISSUE
 DATE
 SCALE
 1/4"=1'-0"

SHEET DESCRIPTION:
 PROPOSED SECOND
 FLOOR PLAN

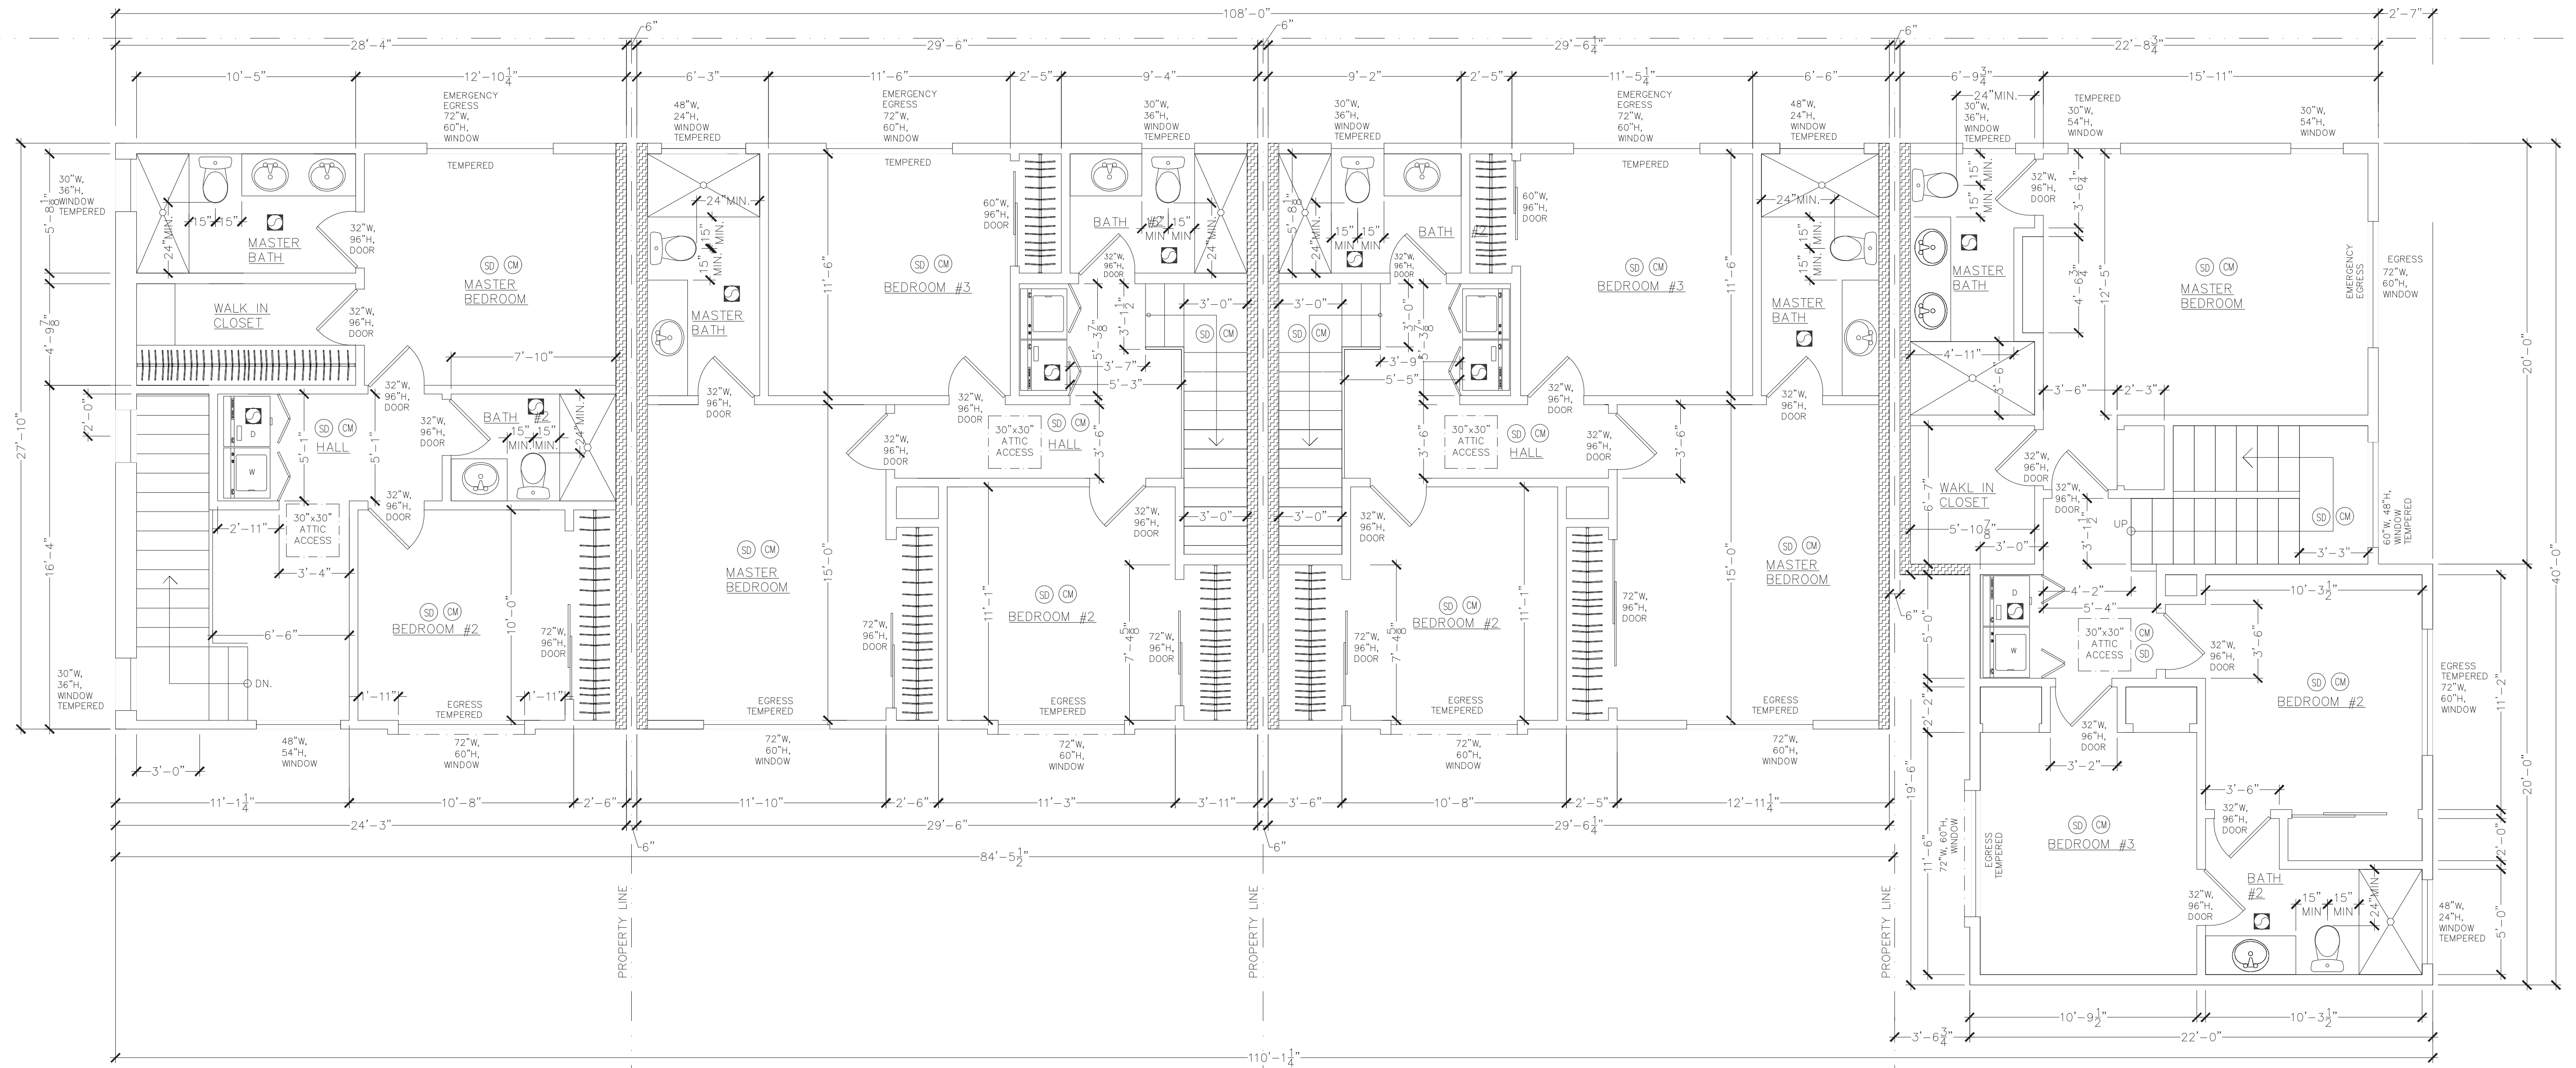


4 New Unit Small Lot Subdivision for:


14540 Weddington Street, Sherman Oaks, CA

DRAWN BY:
ST
ISSUE:
DATE
SCALE:
1/4"=1'-0"

SHEET DESCRIPTION:
PROPOSED THIRD FLOOR PLAN

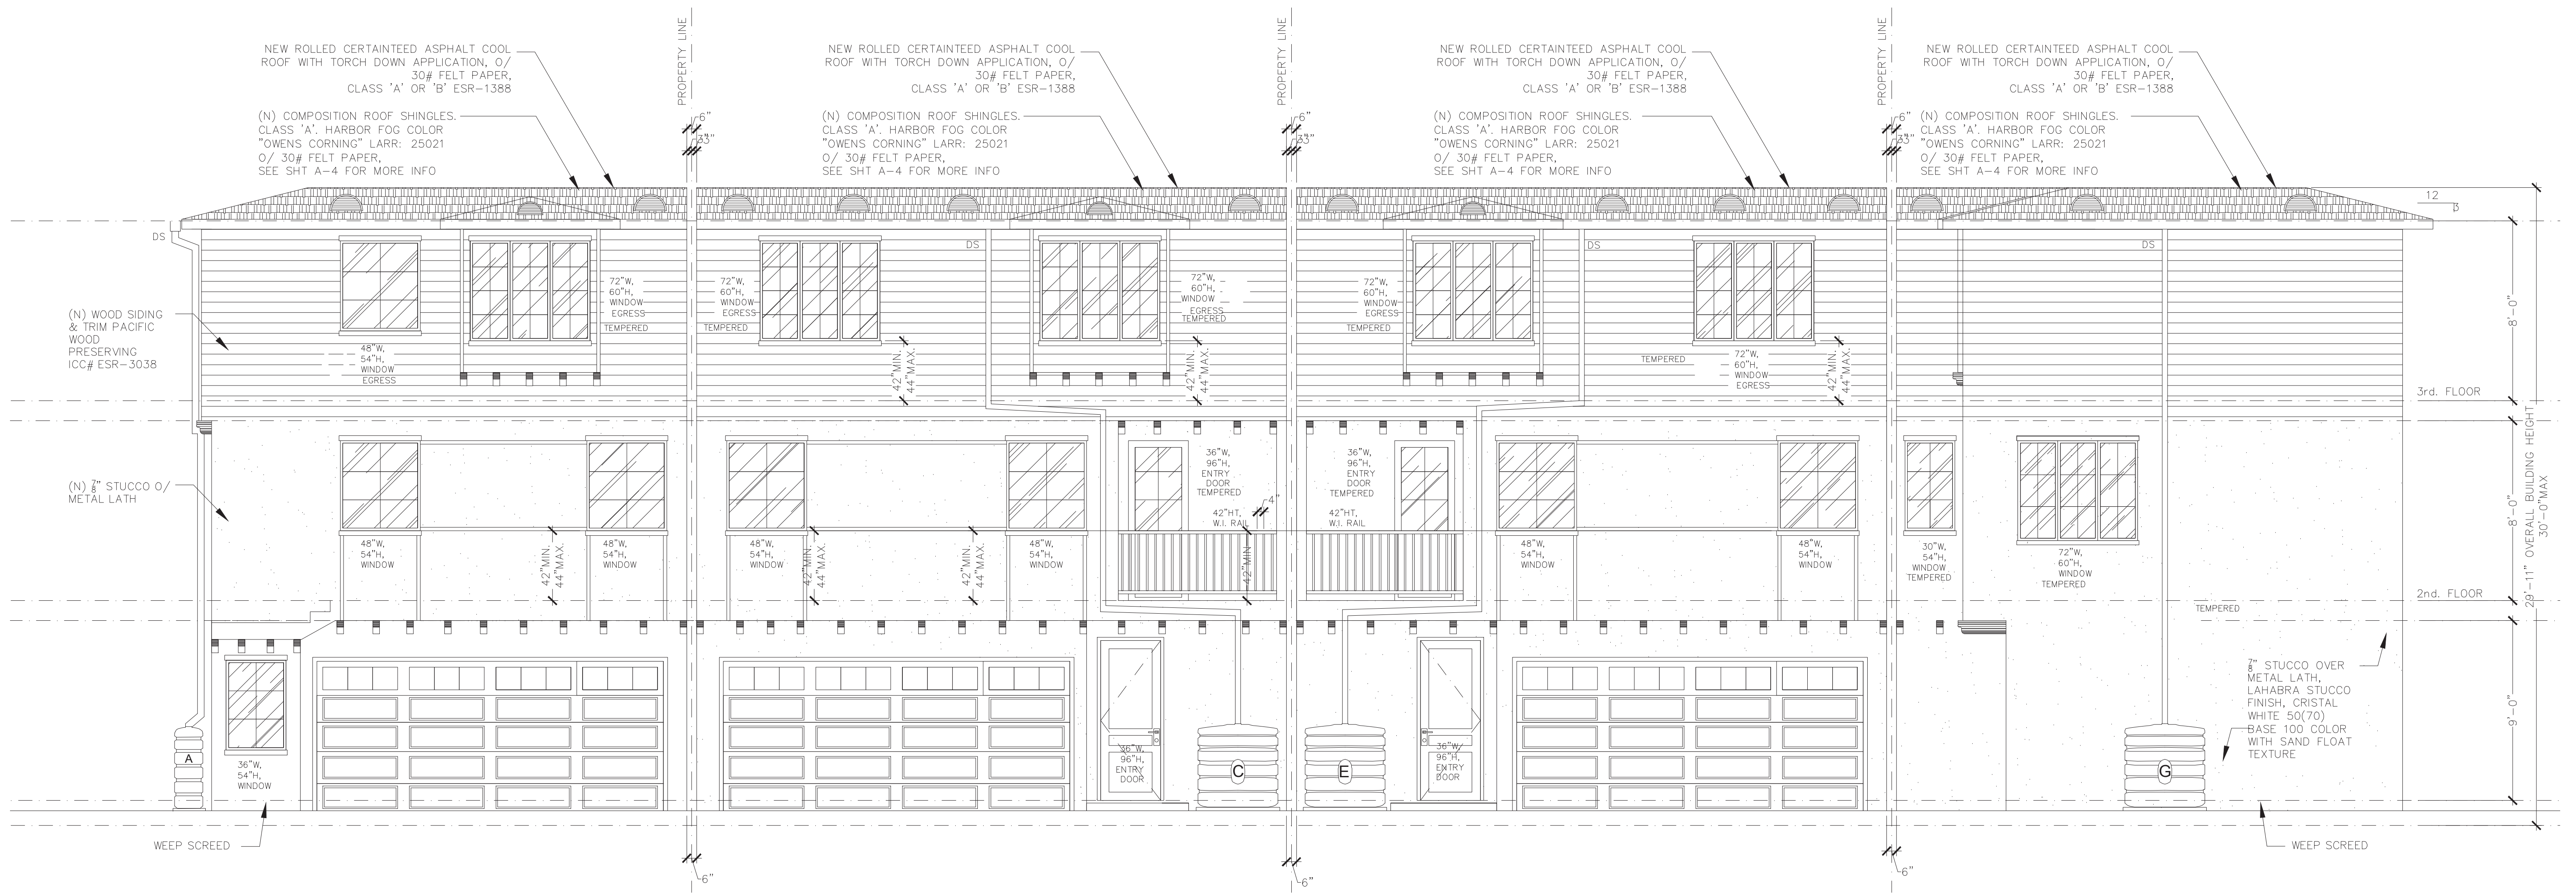

PROPOSED WEST ELEVATION

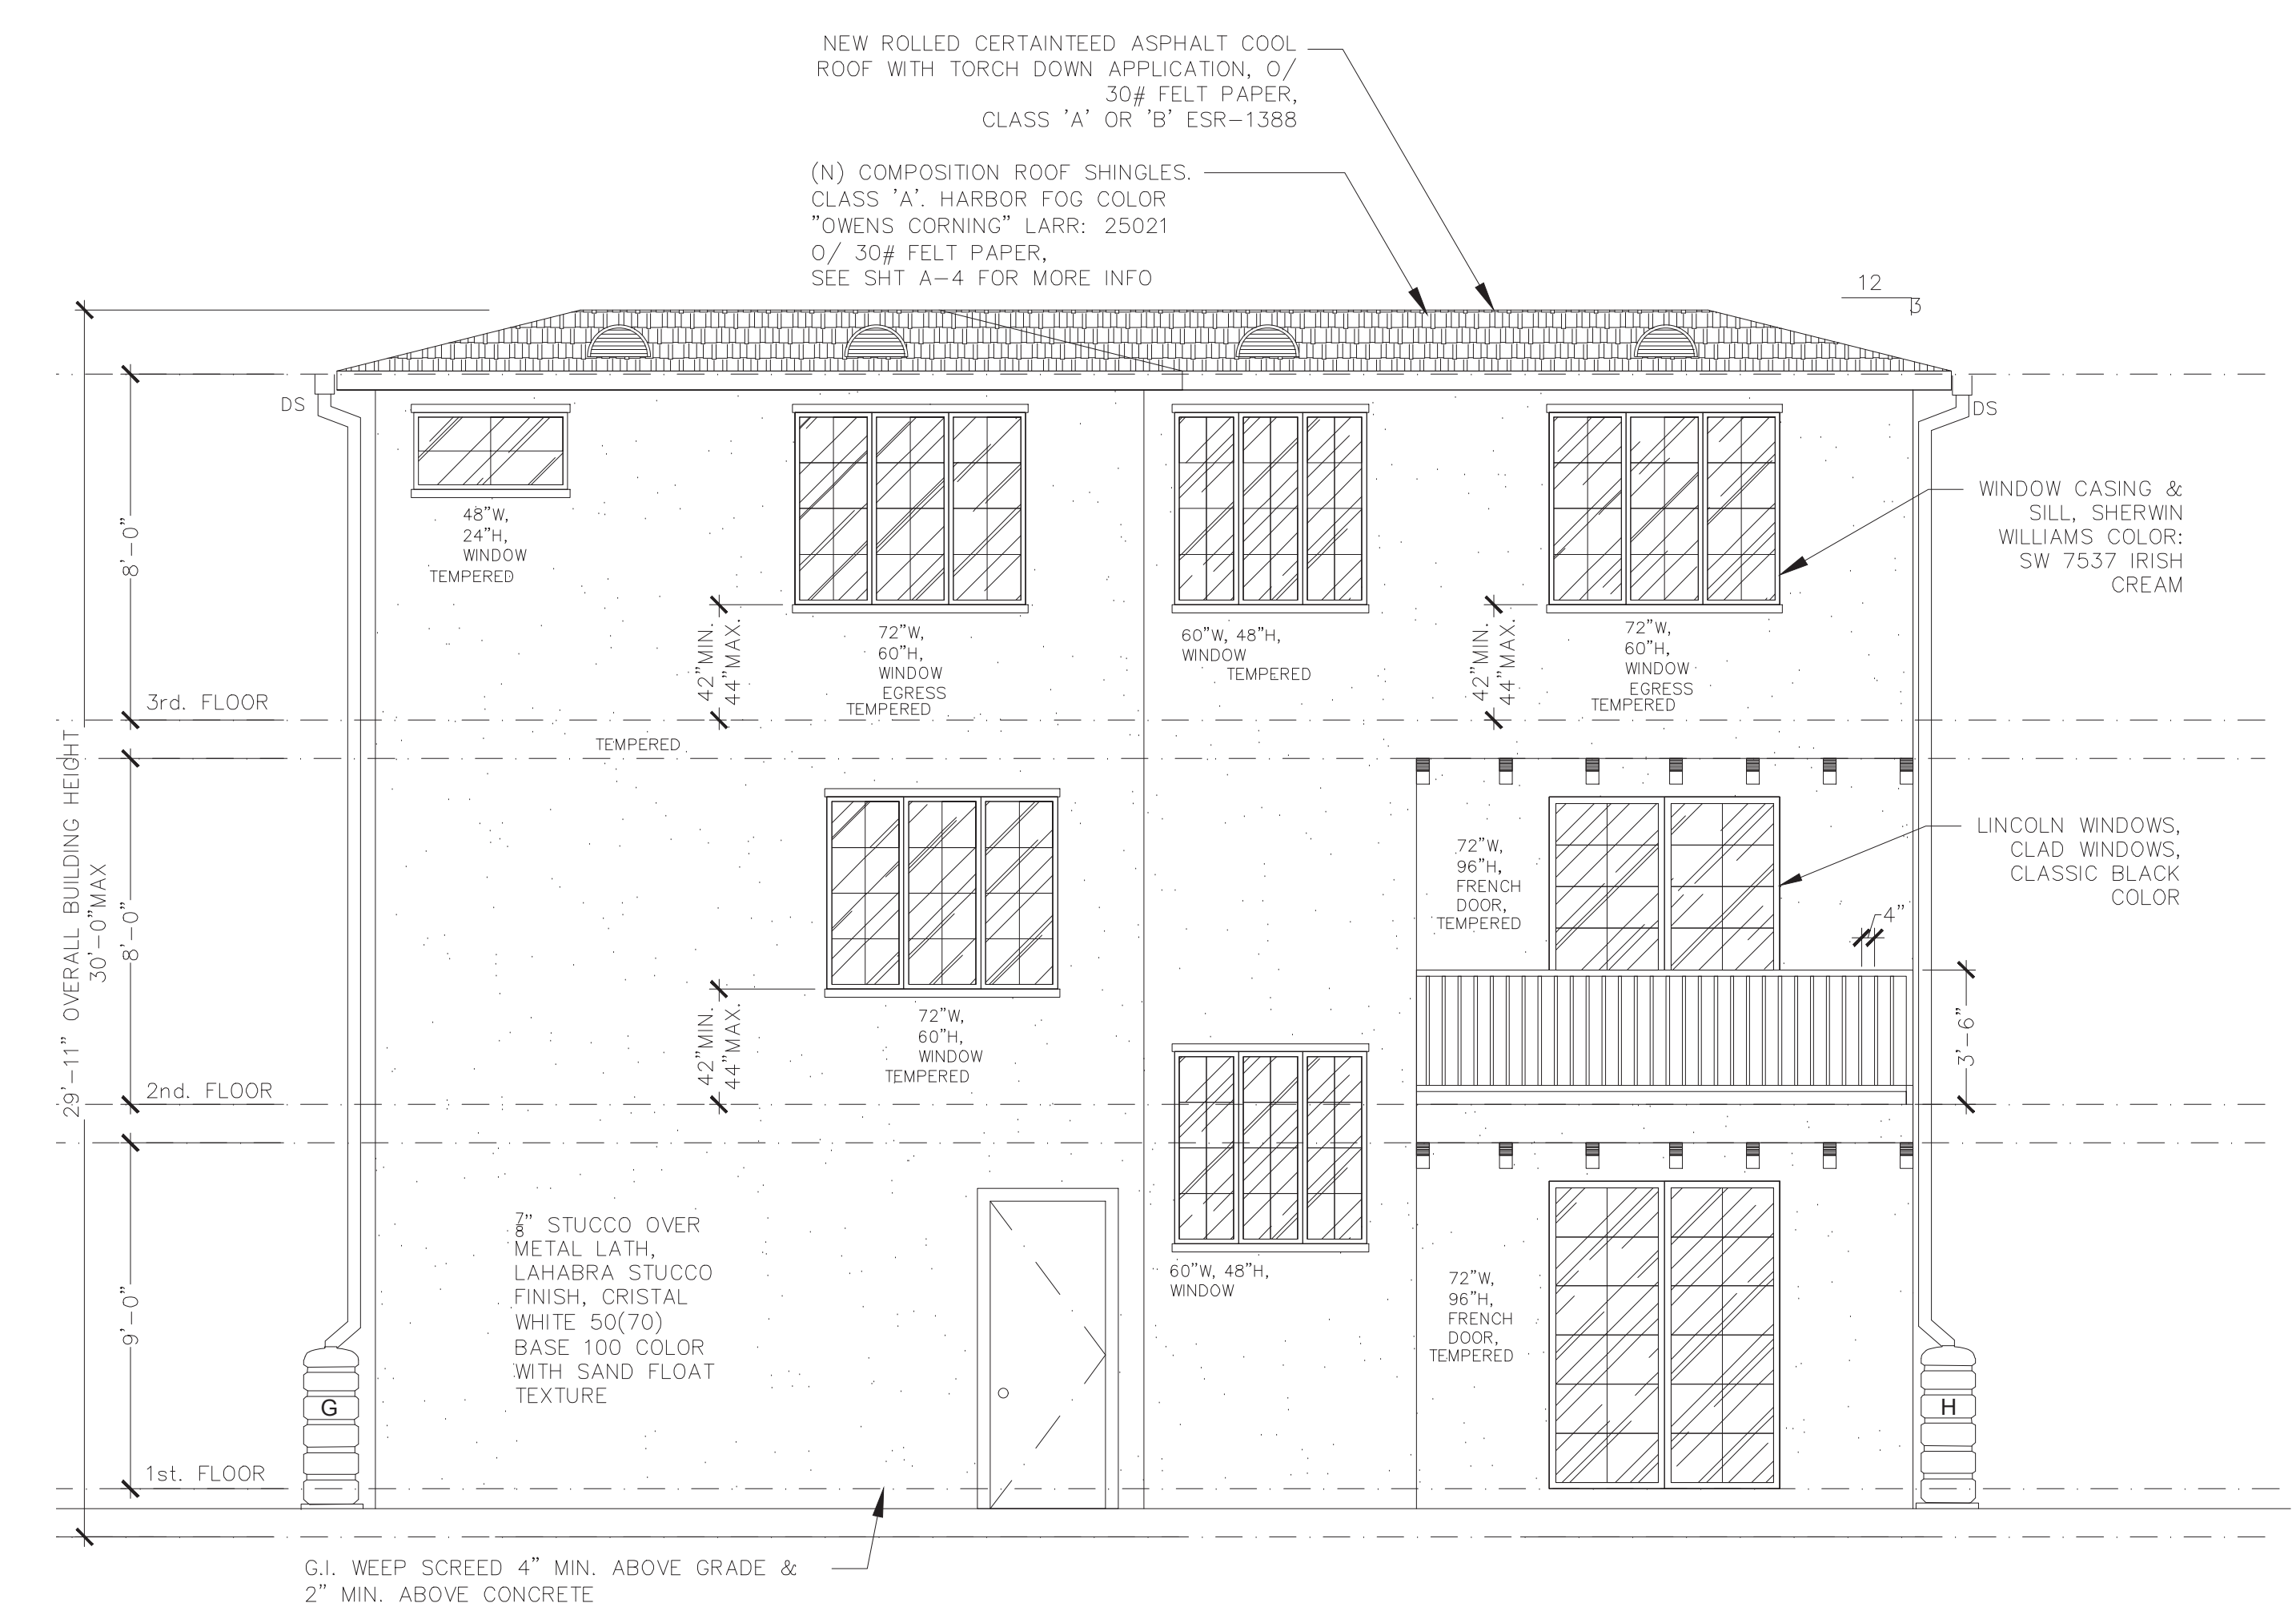

PROPOSED SOUTH ELEVATION


4 New Unit Small Lot Subdivision for:

14540 Weddington Street, Sherman Oaks, CA


DRAWN BY:
ST
ISSUE
DATE
SCALE
1/4"=1'-0"

SHEET DESCRIPTION:

PROPOSED
ELEVATIONS

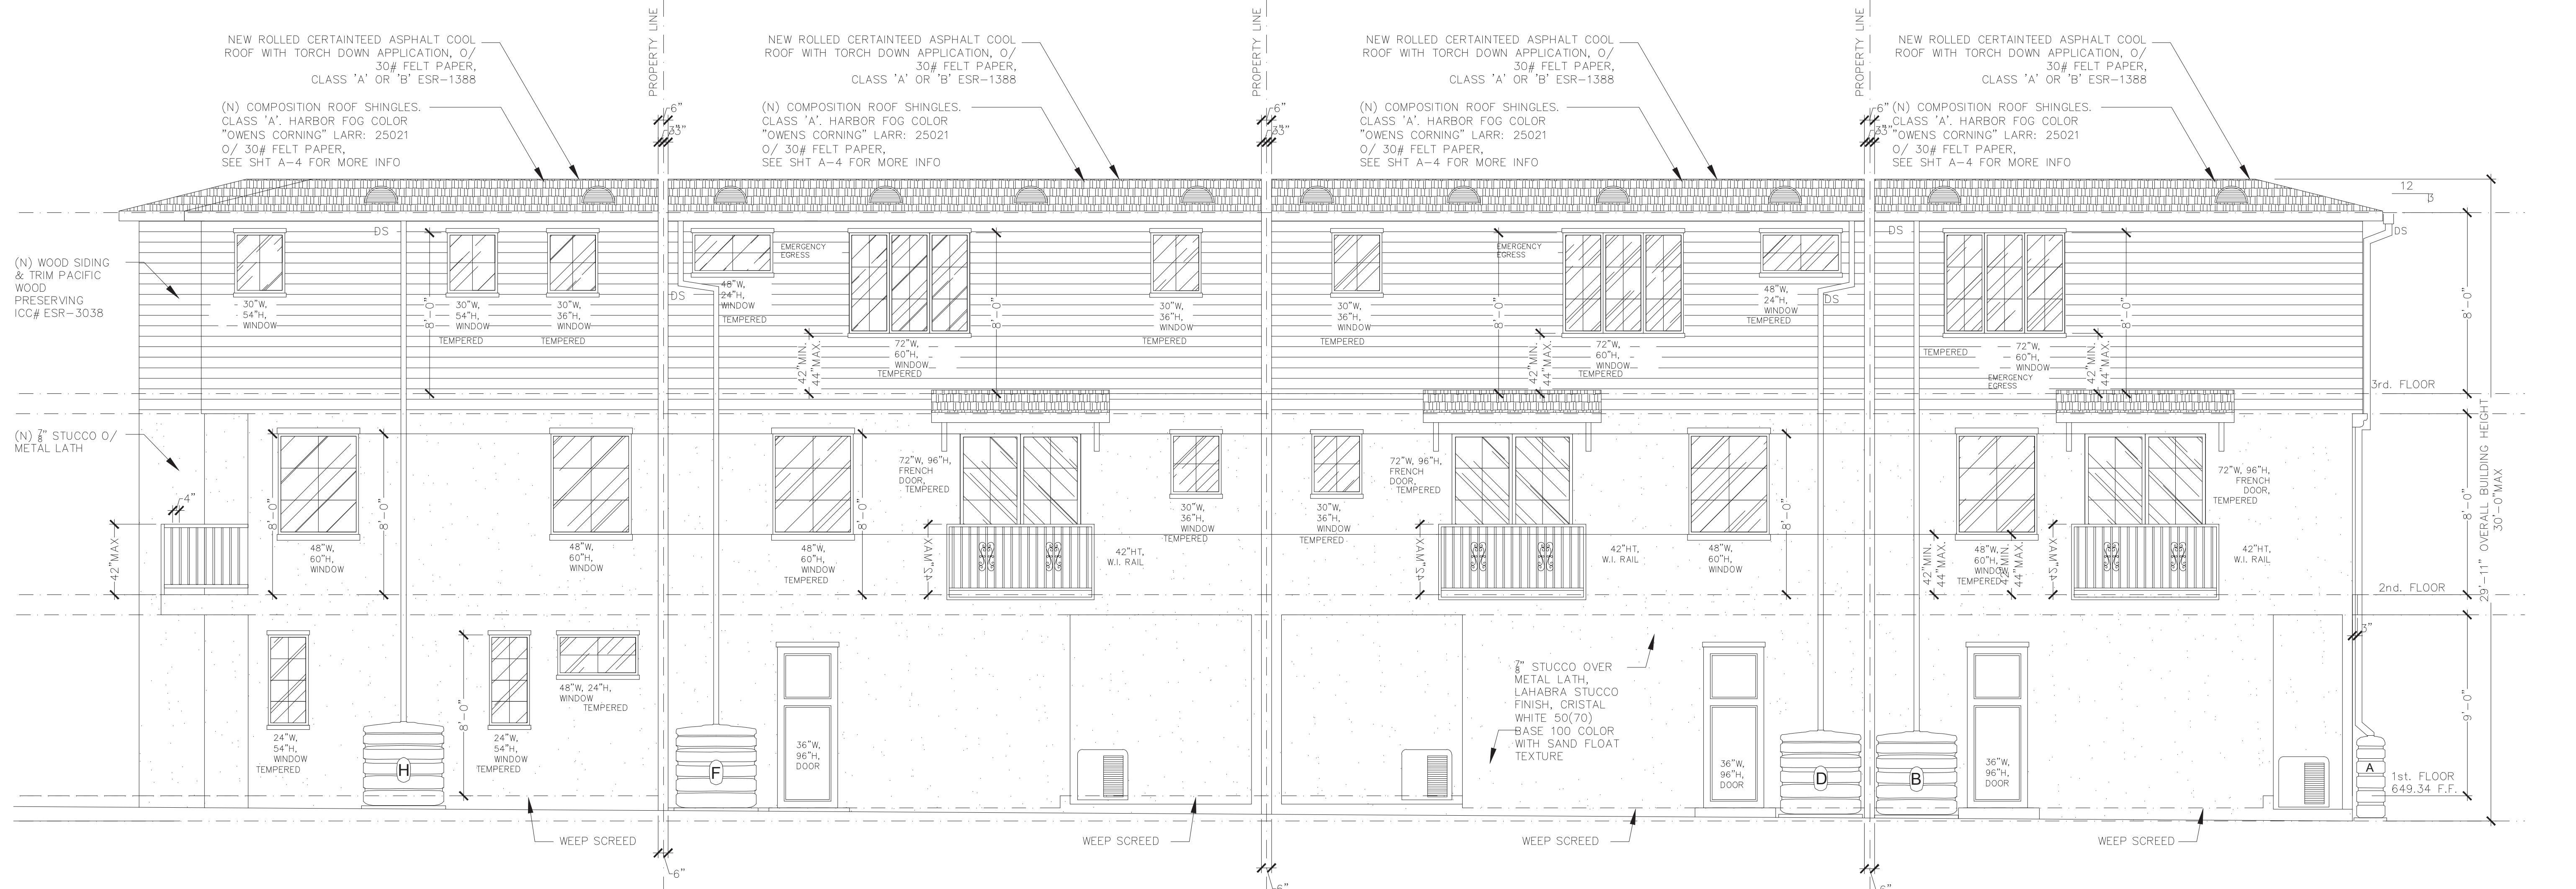

PROPOSED EAST ELEVATION

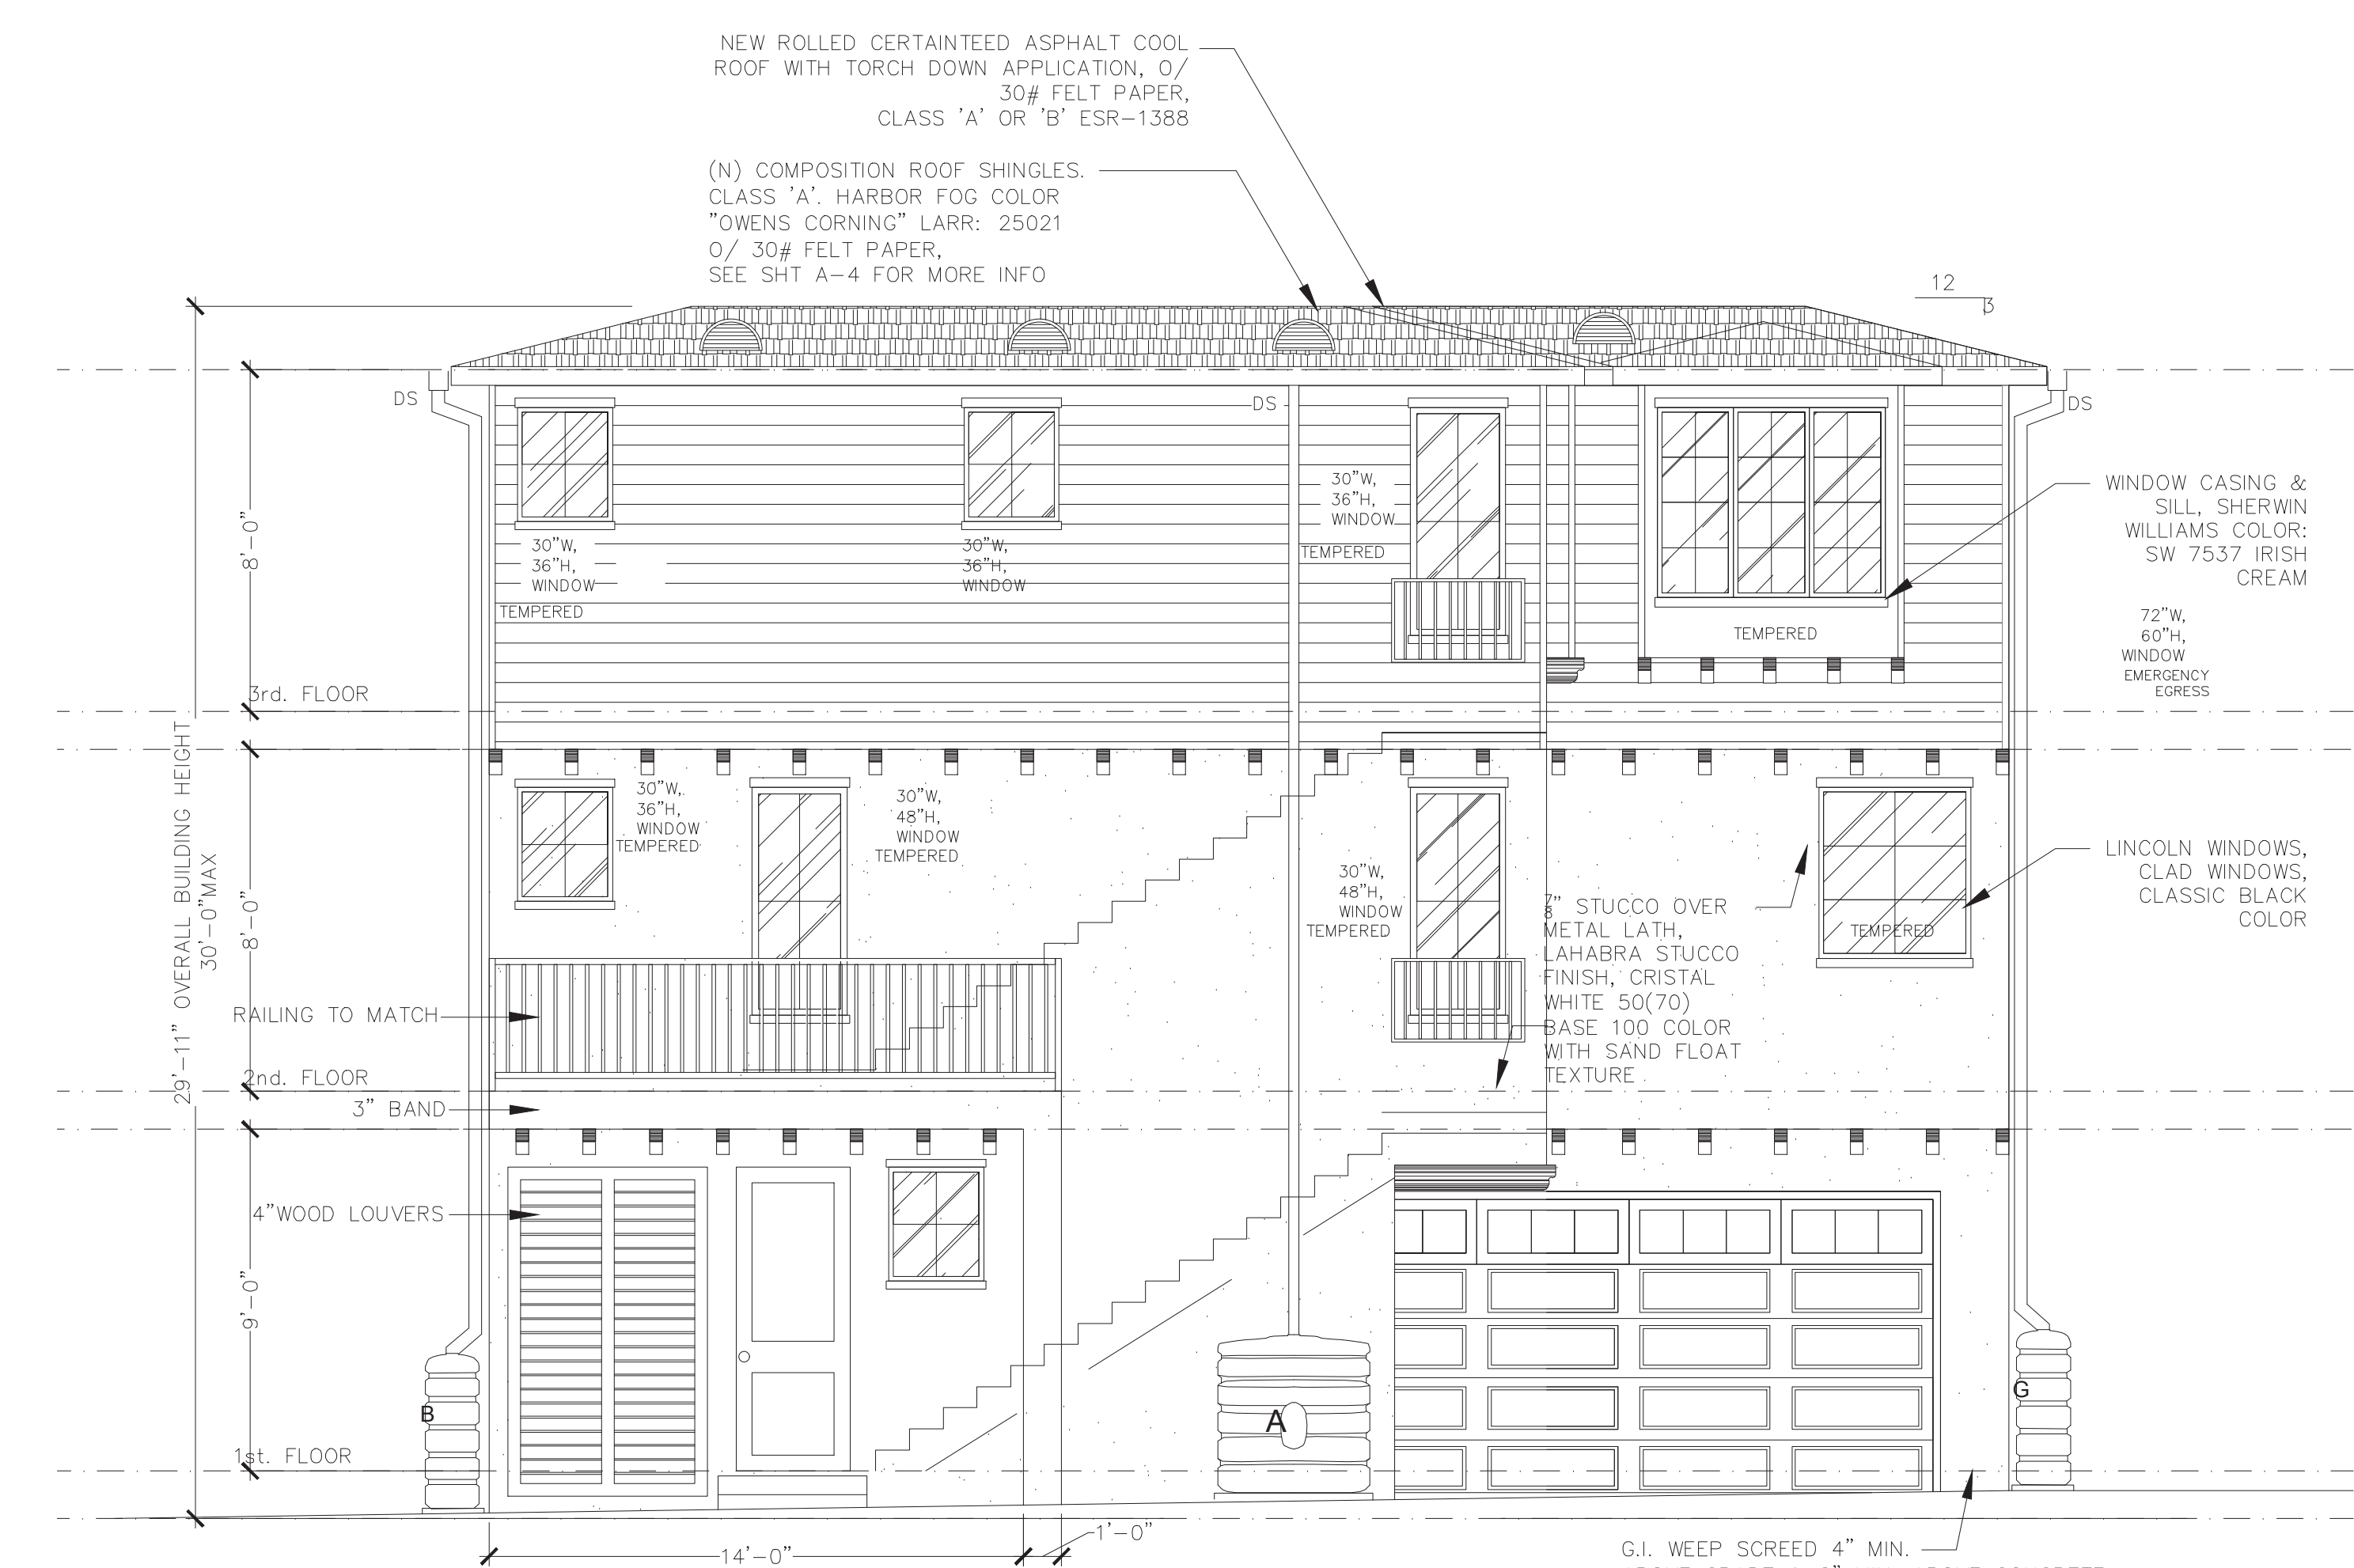

PROPOSED NORTH ELEVATION

4 New Unit Small Lot Subdivision for:

14540 Weddington Street, Sherman Oaks, CA

DRAWN BY:	ST
ISSUE:	
DATE:	
SCALE:	1/4"=1'-0"

SHEET DESCRIPTION:

PROPOSED ELEVATIONS