


HALE HONU APARTMENTS
 14241 MAGNOLIA BLVD., SHERMAN OAKS, CA
 FOR HORACE HEIDT ESTATES

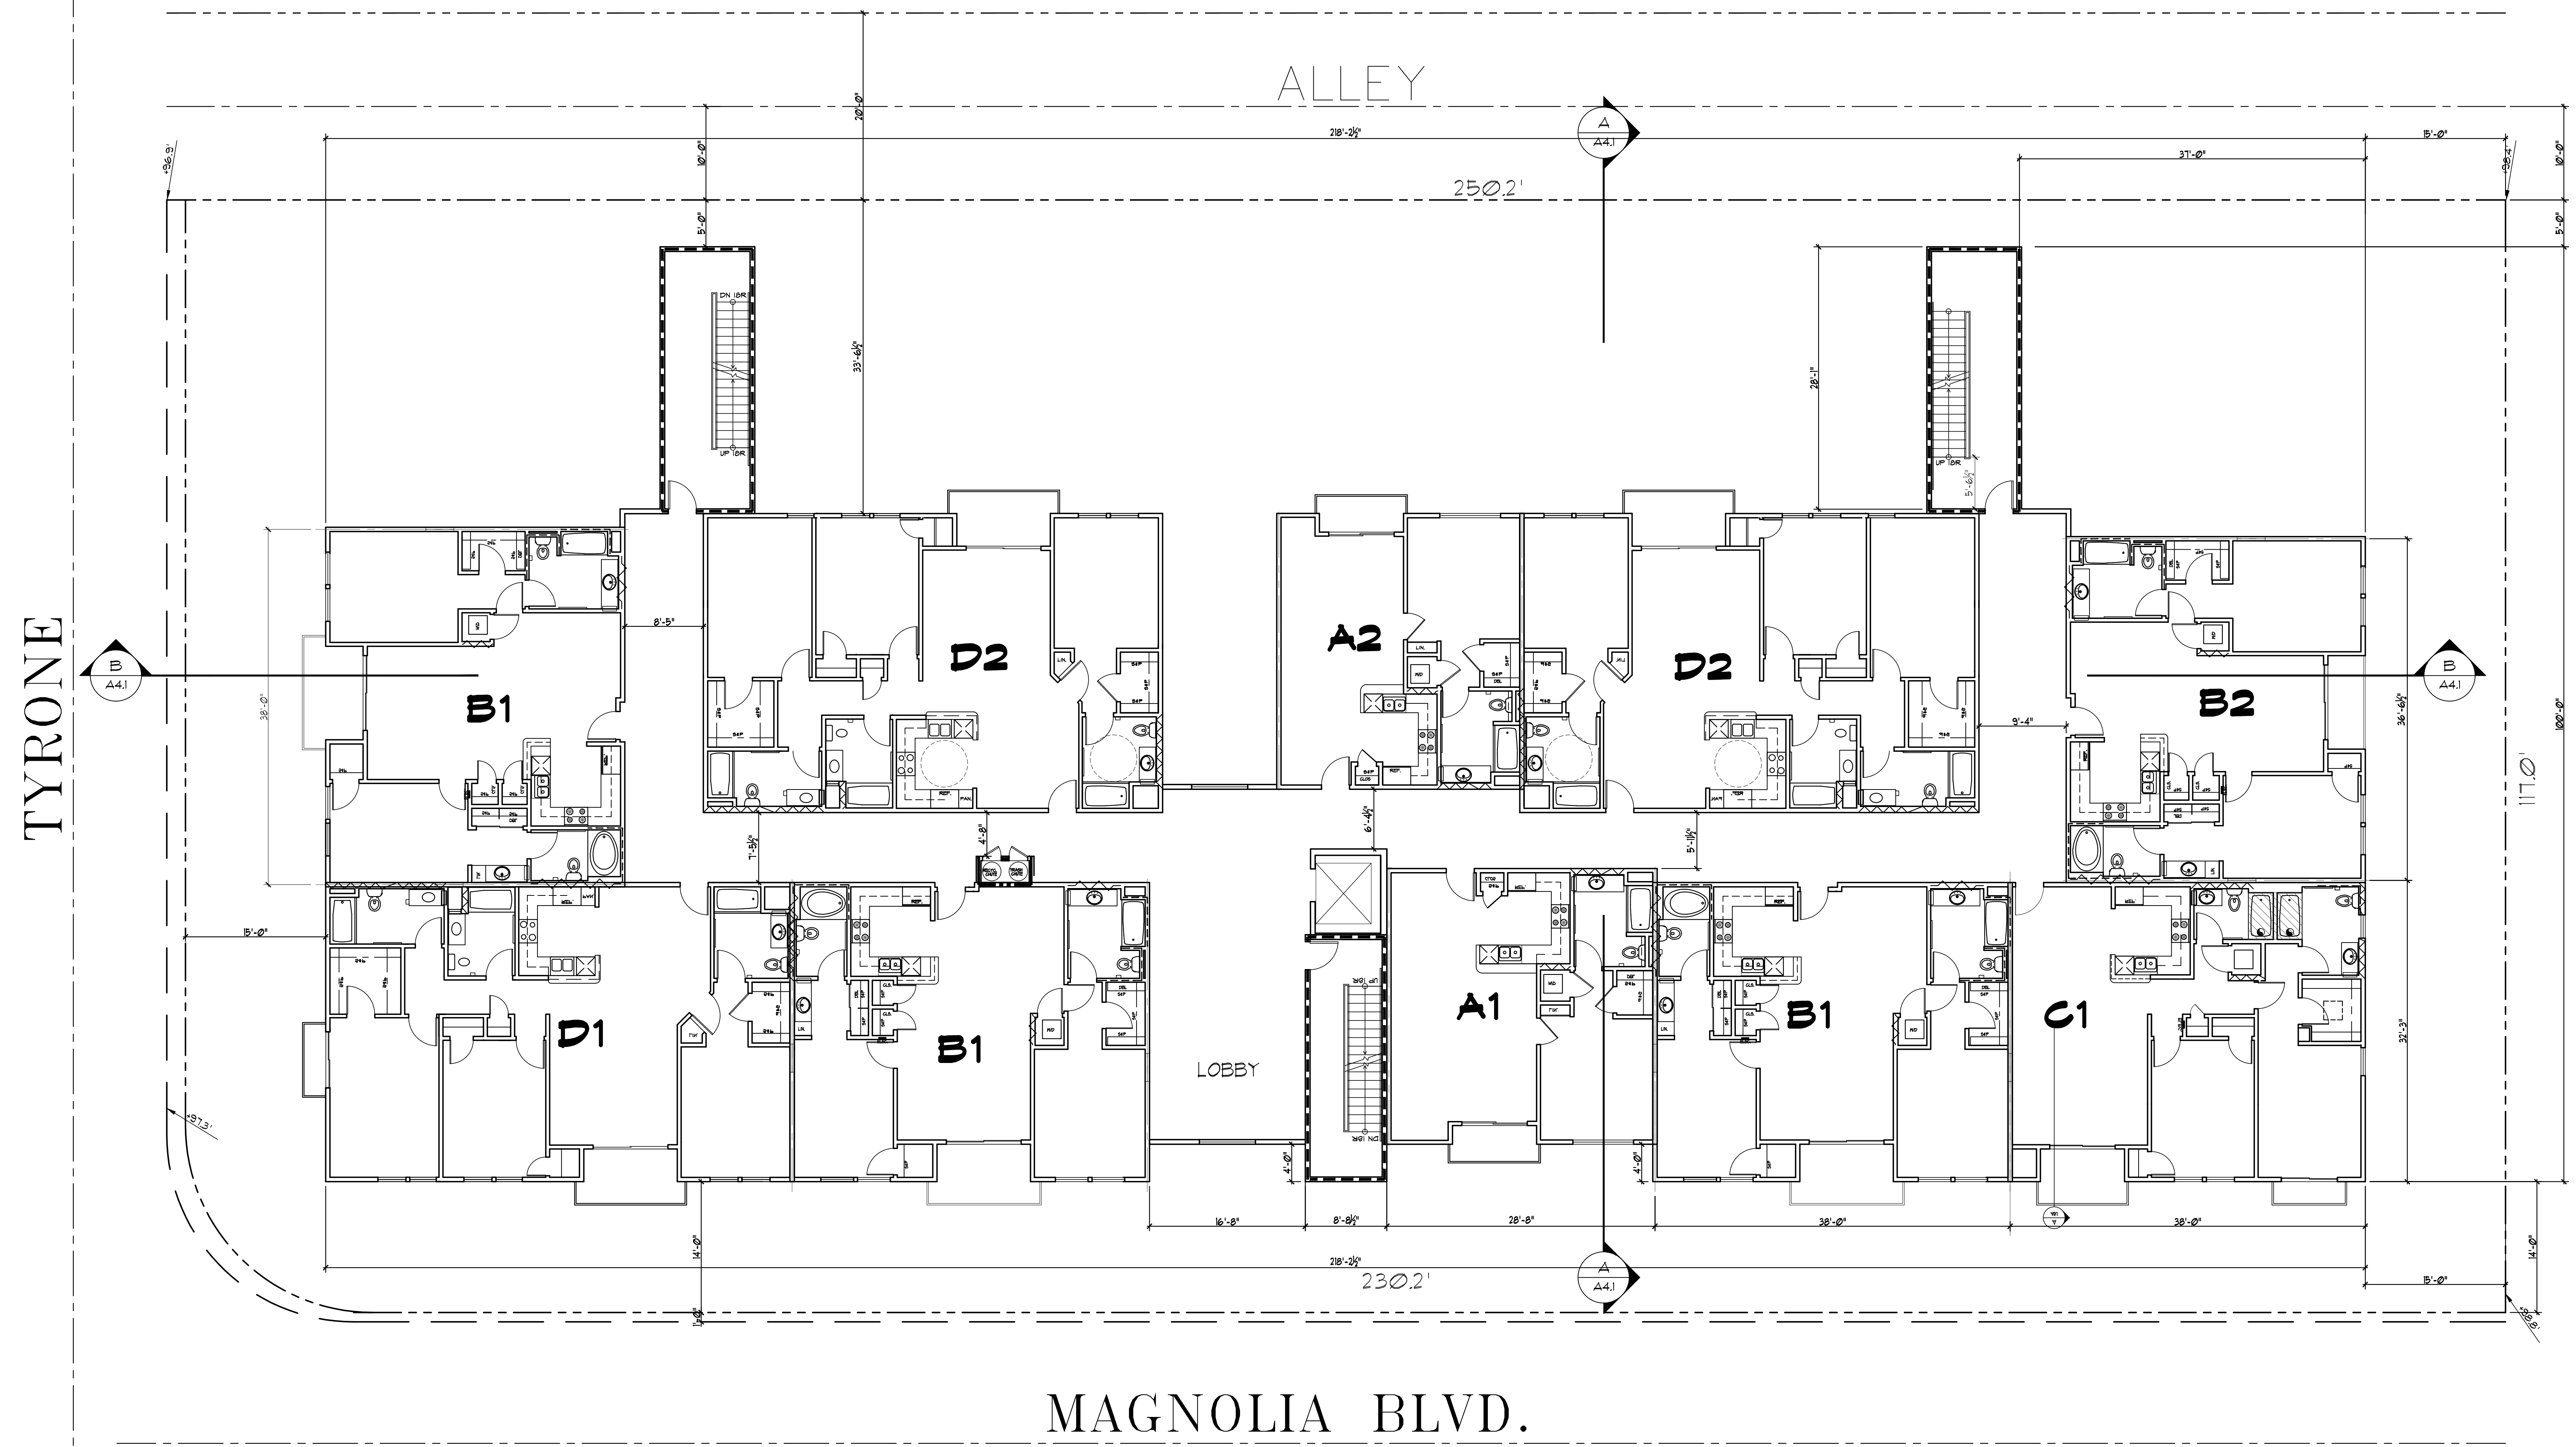

3RD FLOOR PLAN
 SCALE 1/8"=1'-0"

