


UNIT C3 FLOOR PLAN

SCALE 1/4"=1'-0"


1099 S.F.

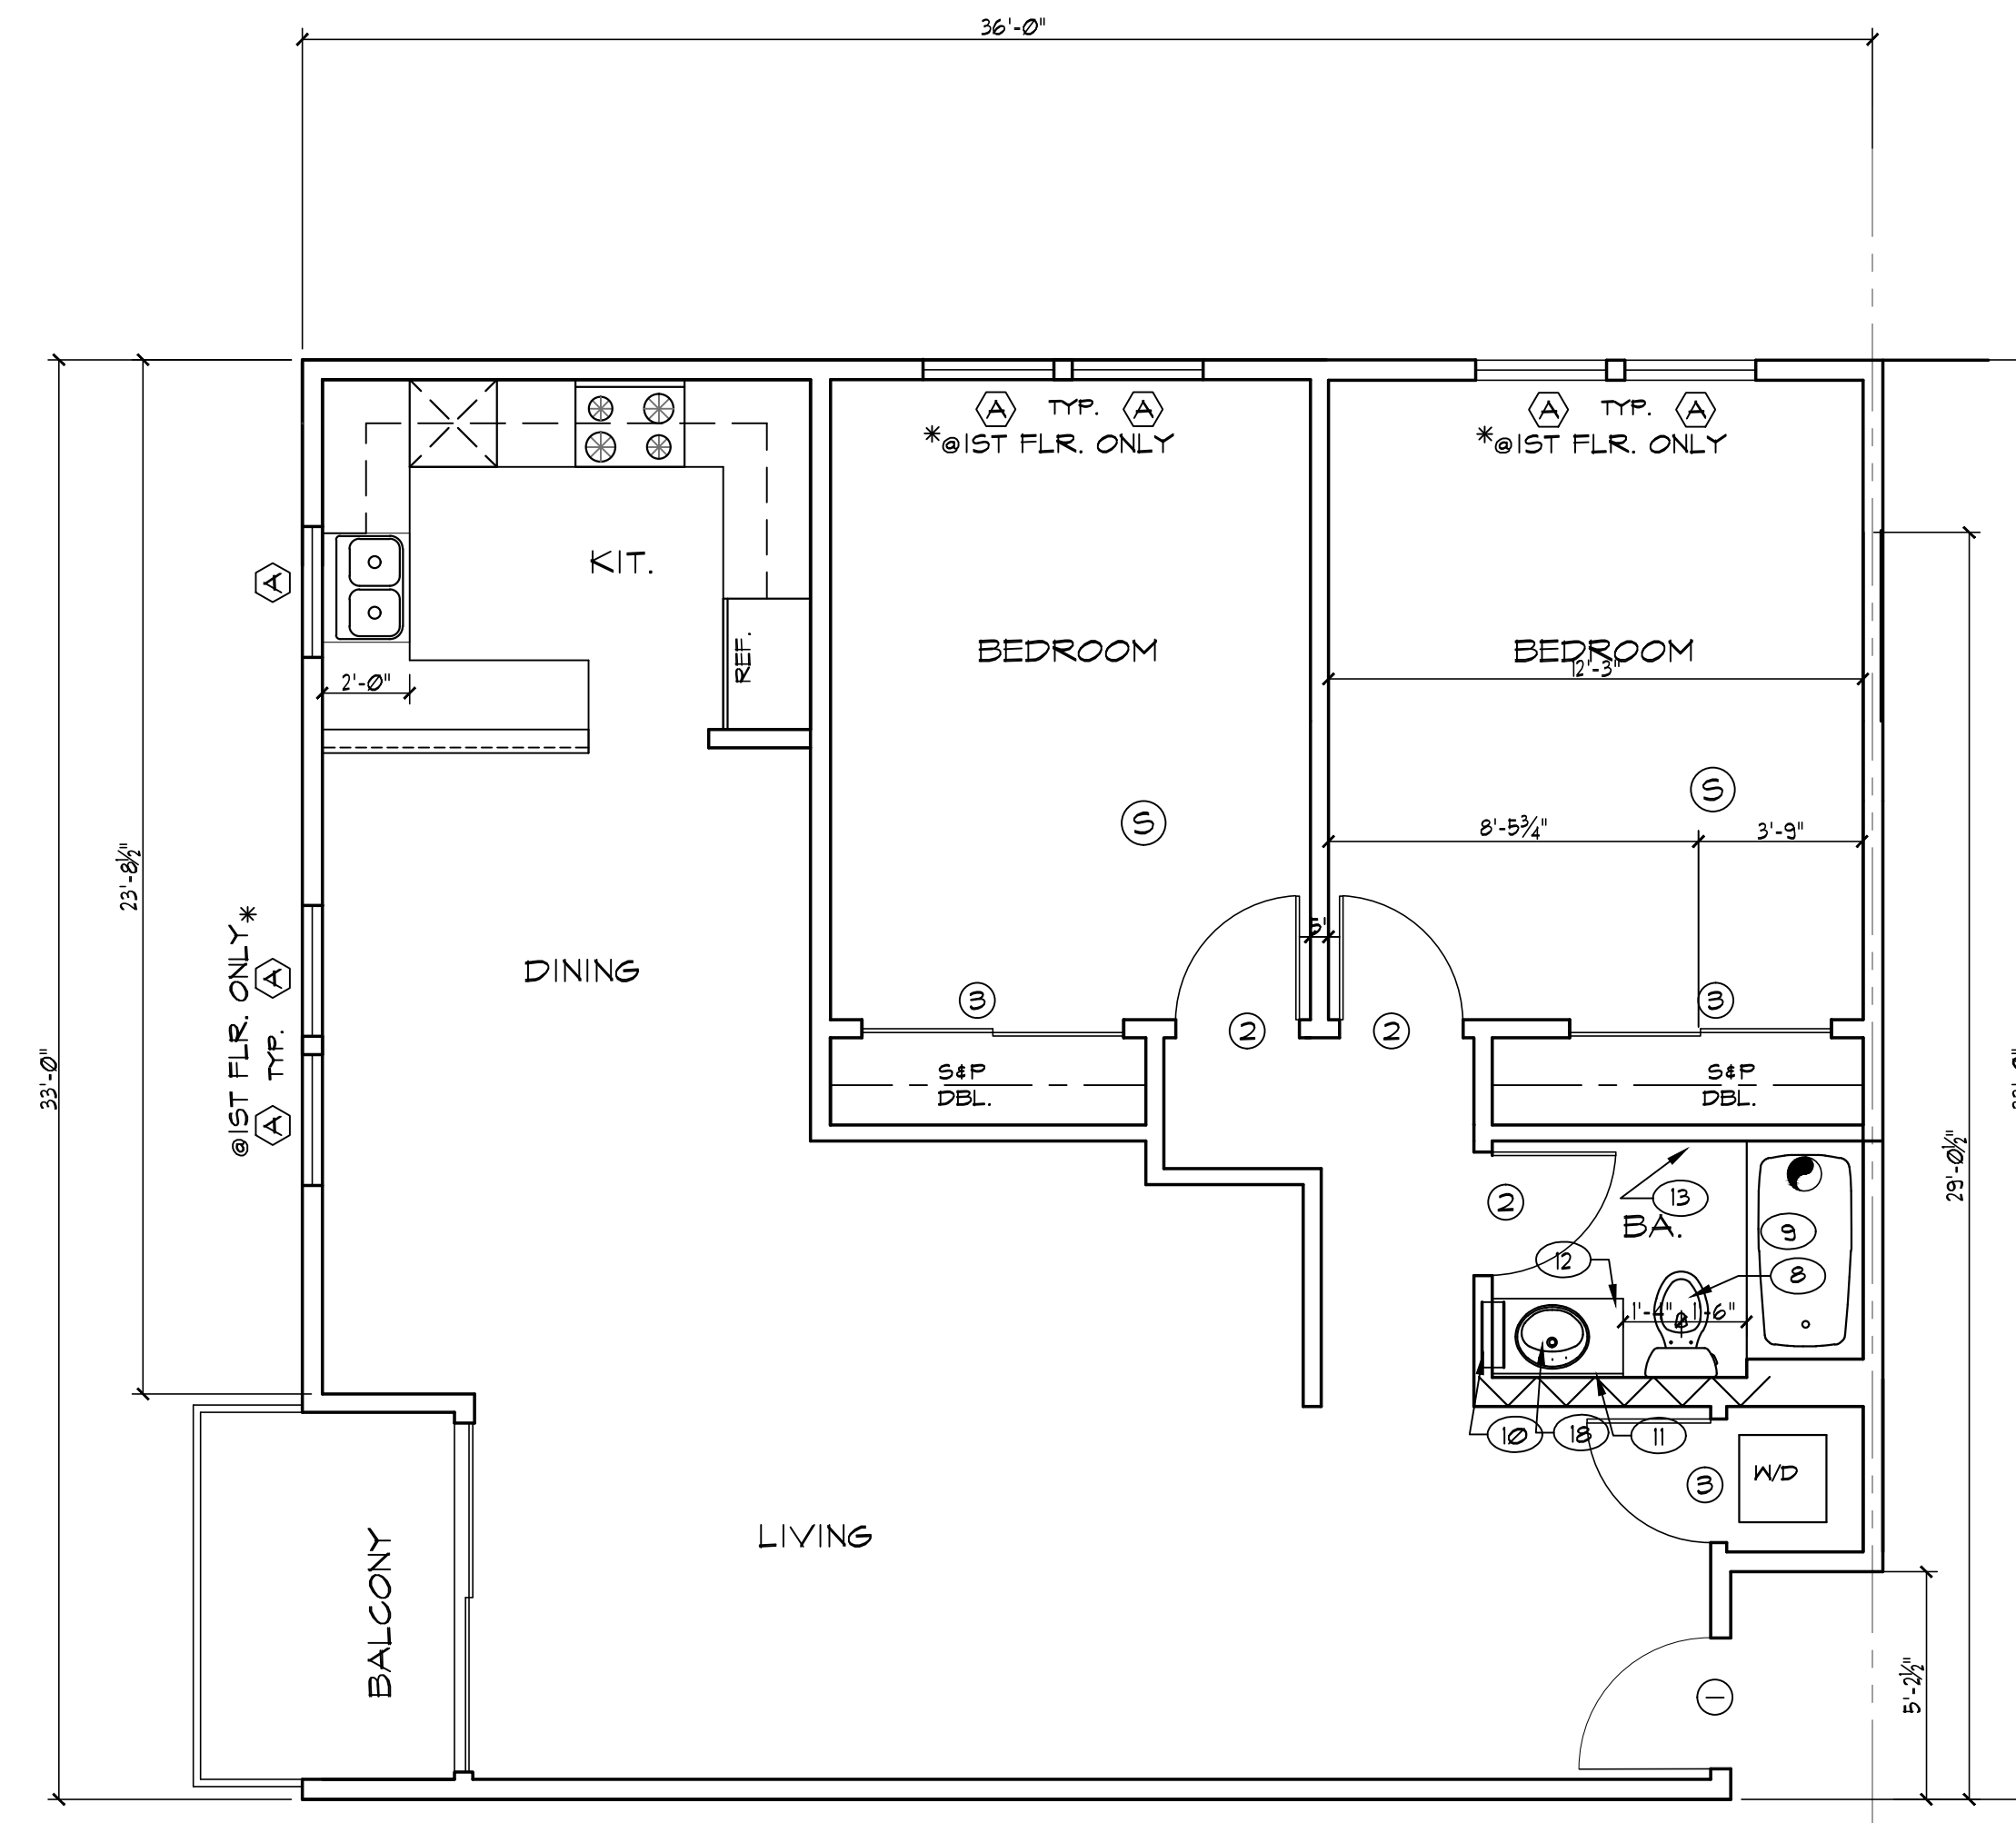

UNIT C2 FLOOR PLAN

SCALE 1/4"=1'-0"


1042 S.F.

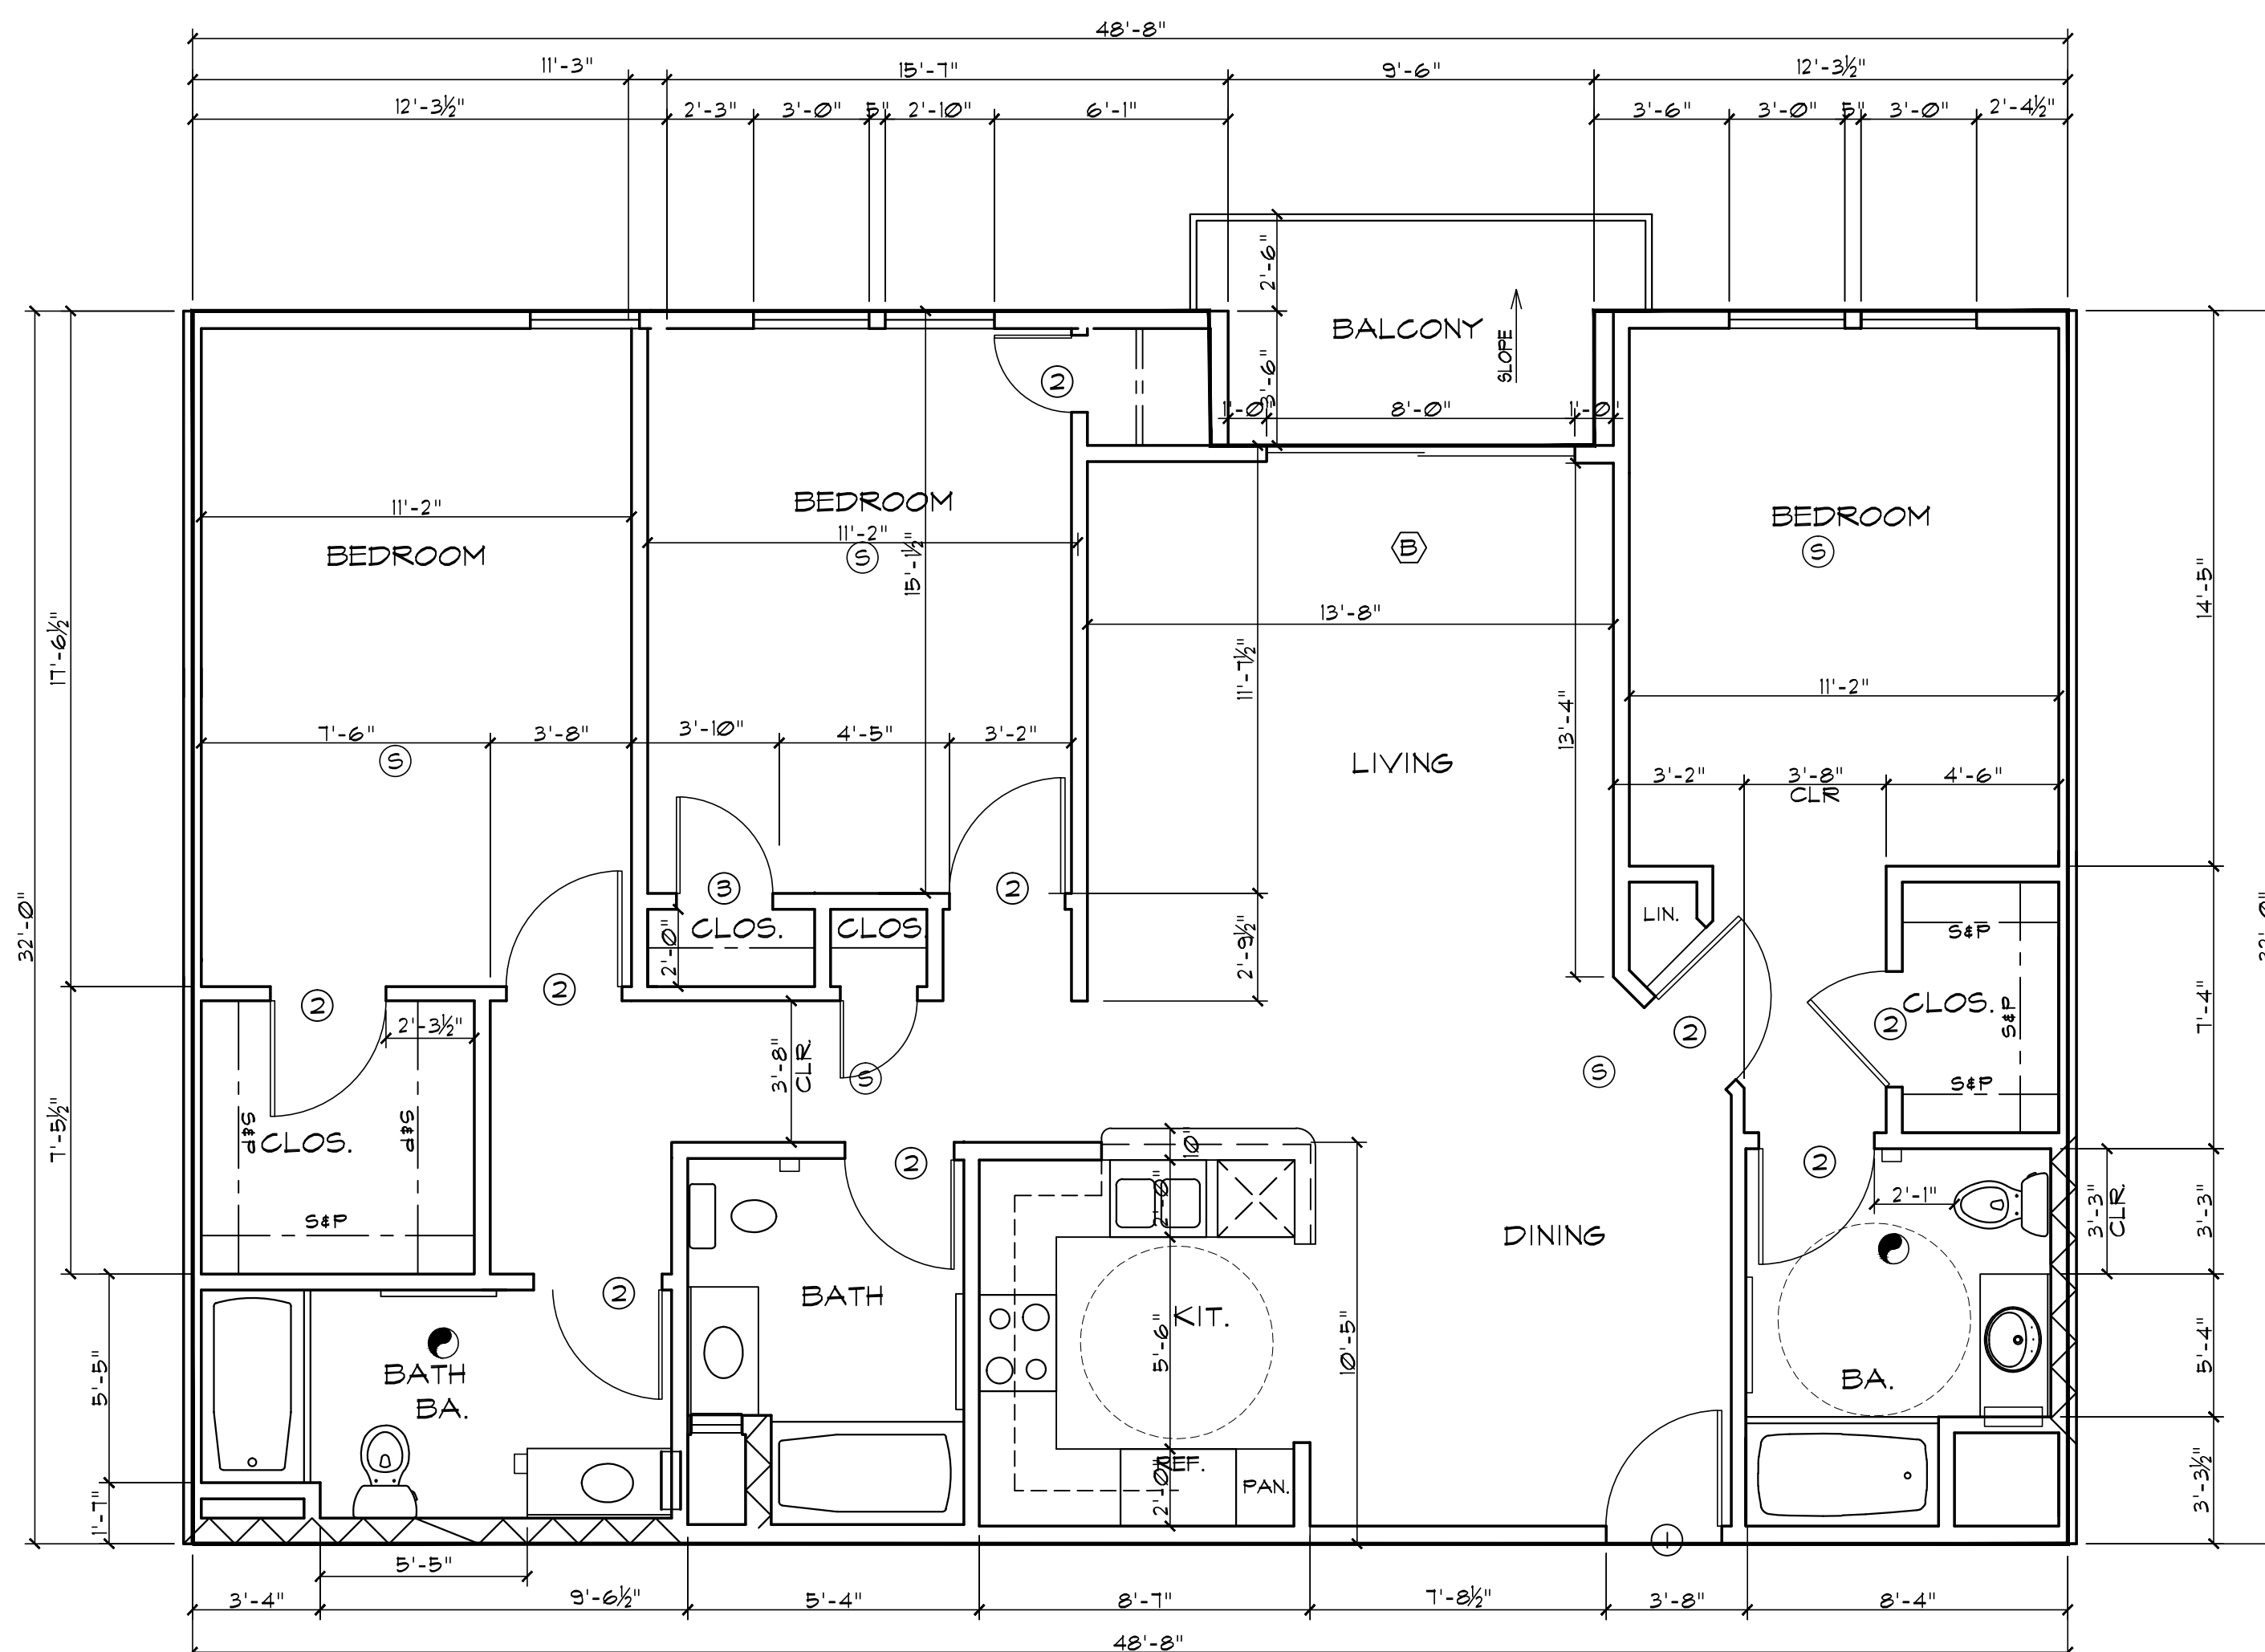

UNIT D-2 FLOOR PLAN

SCALE 1/4"=1'-0"

1522 S.F.

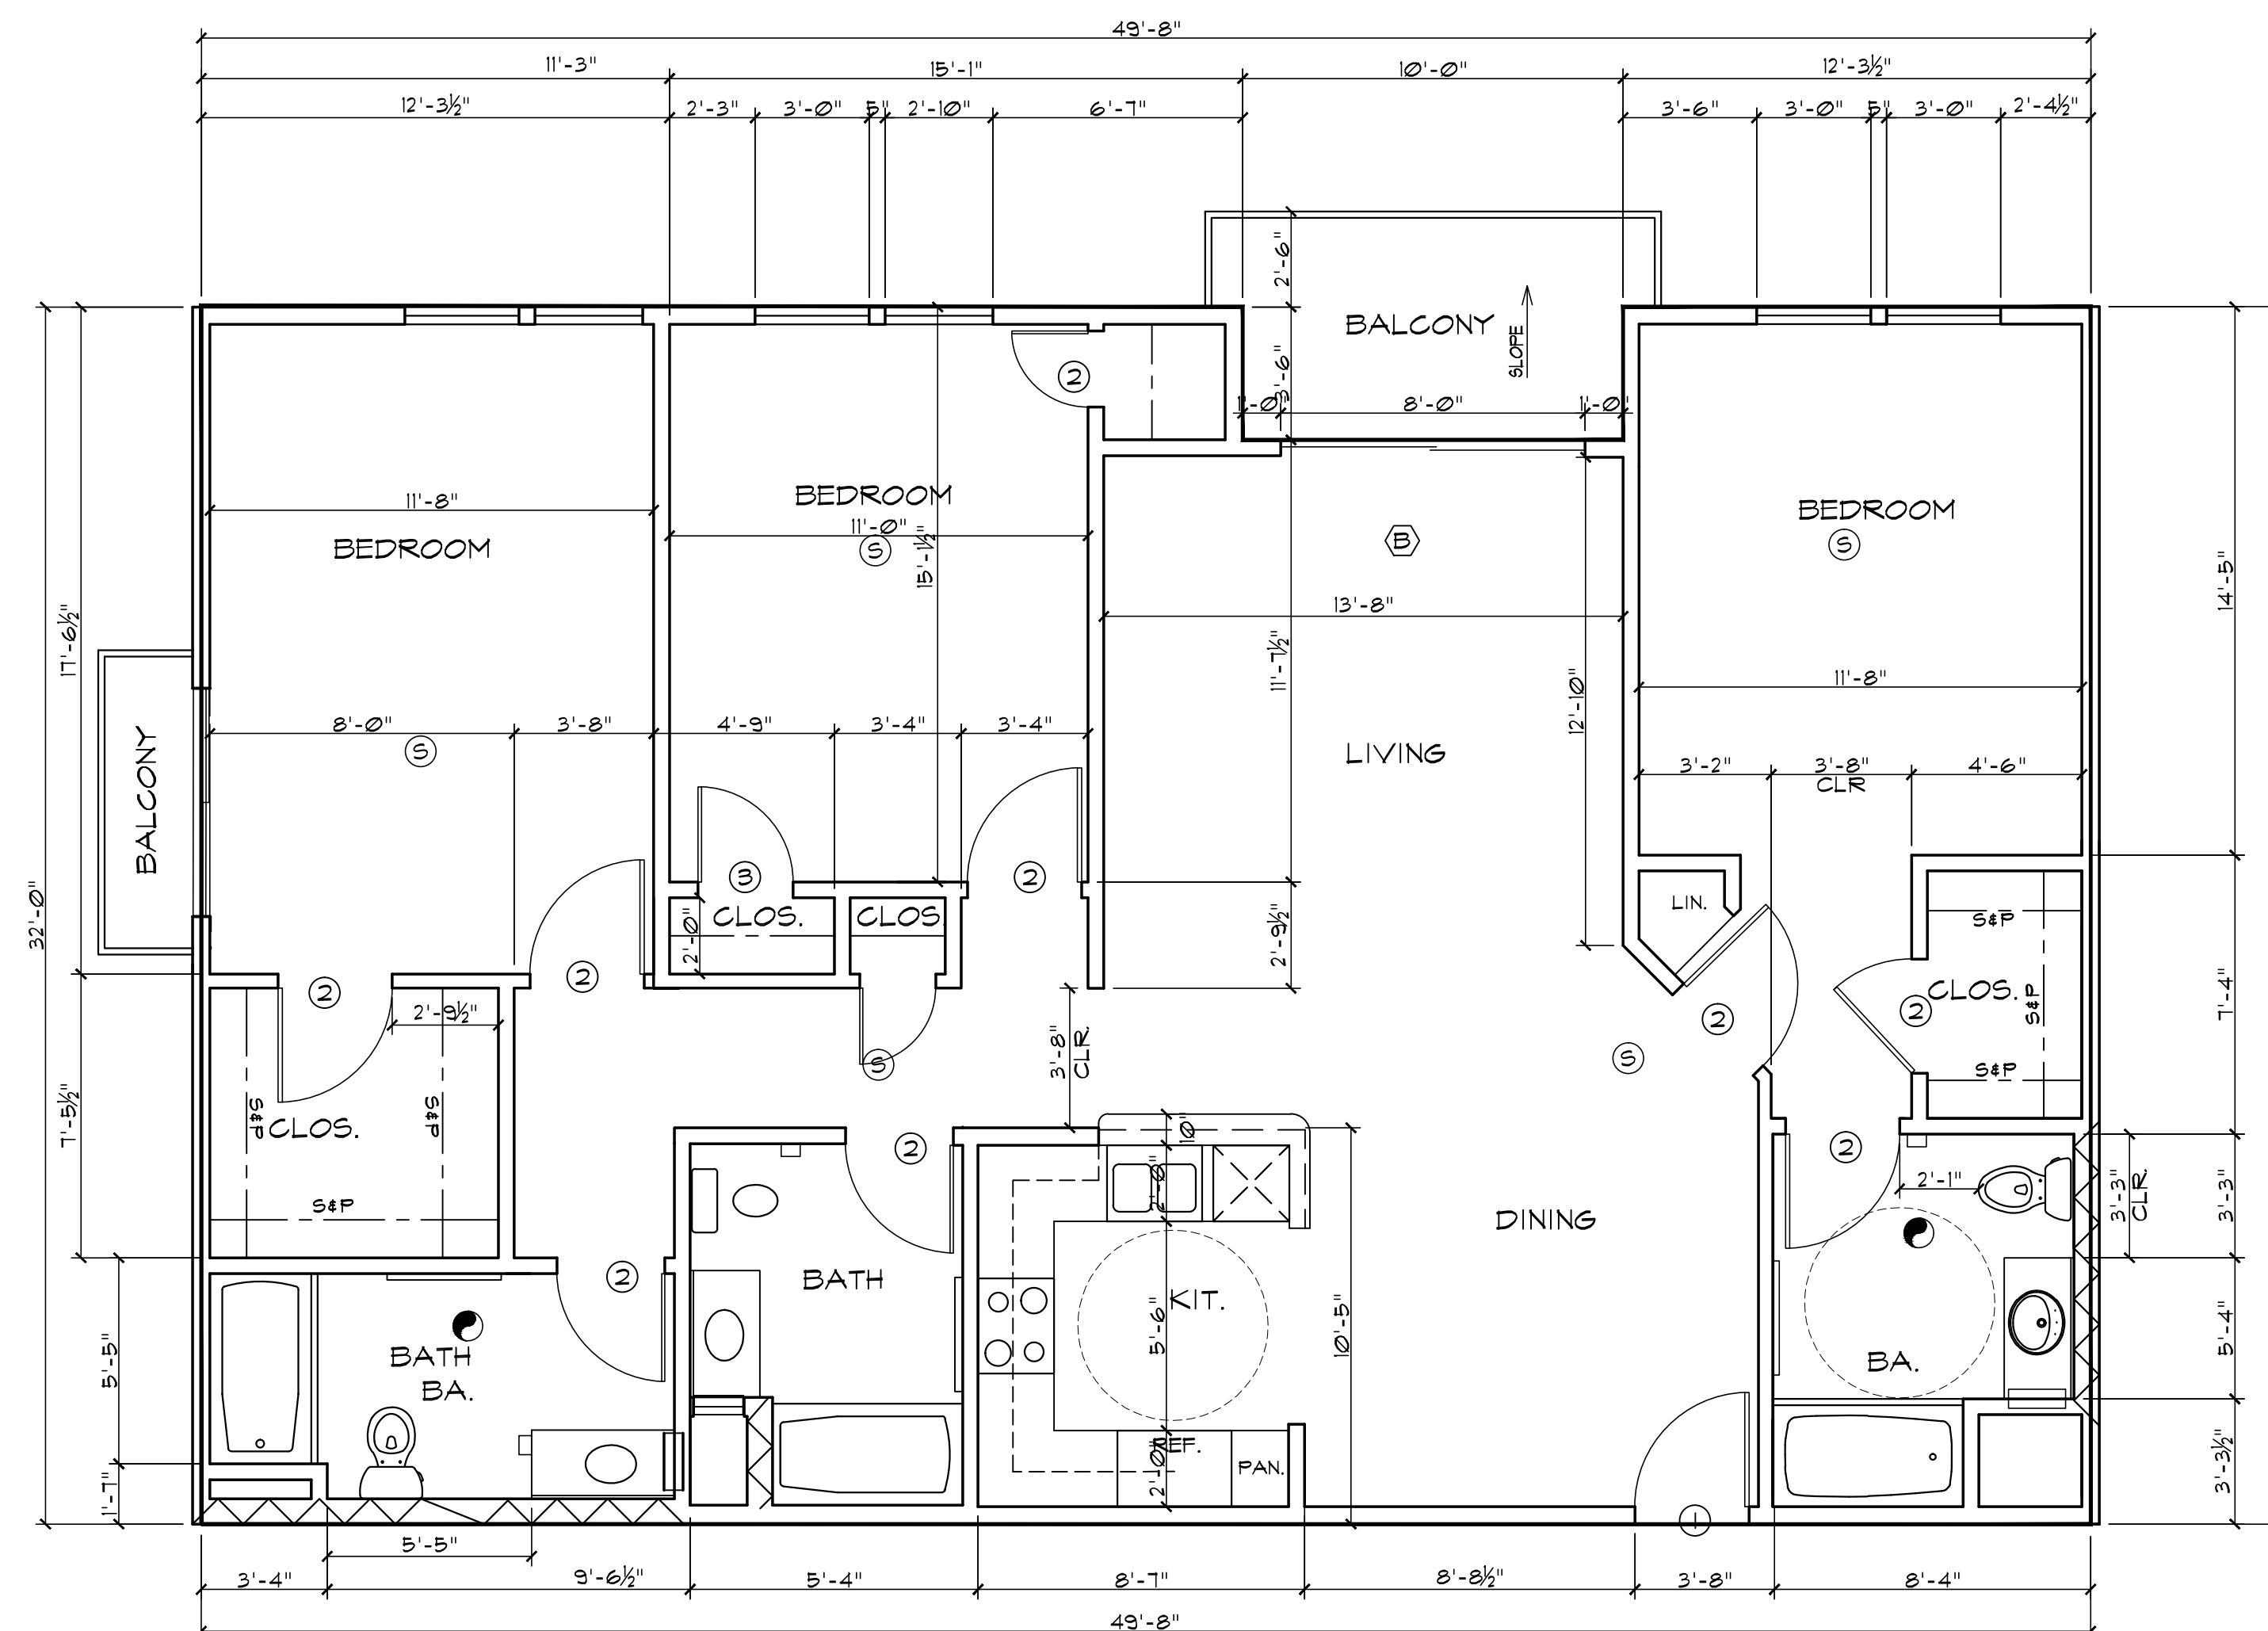

UNIT D-1 FLOOR PLAN

SCALE 1/4"=1'-0"

1554 S.F.

HALE HONU APARTMENTS
 14241 MAGNOLIA BLVD., SHERMAN OAKS, CA
 FOR HORACE HEIDT ESTATES