


SOUTH ELEVATION

SCALE 1/8"=1' 0' 2' 6' 14' 1

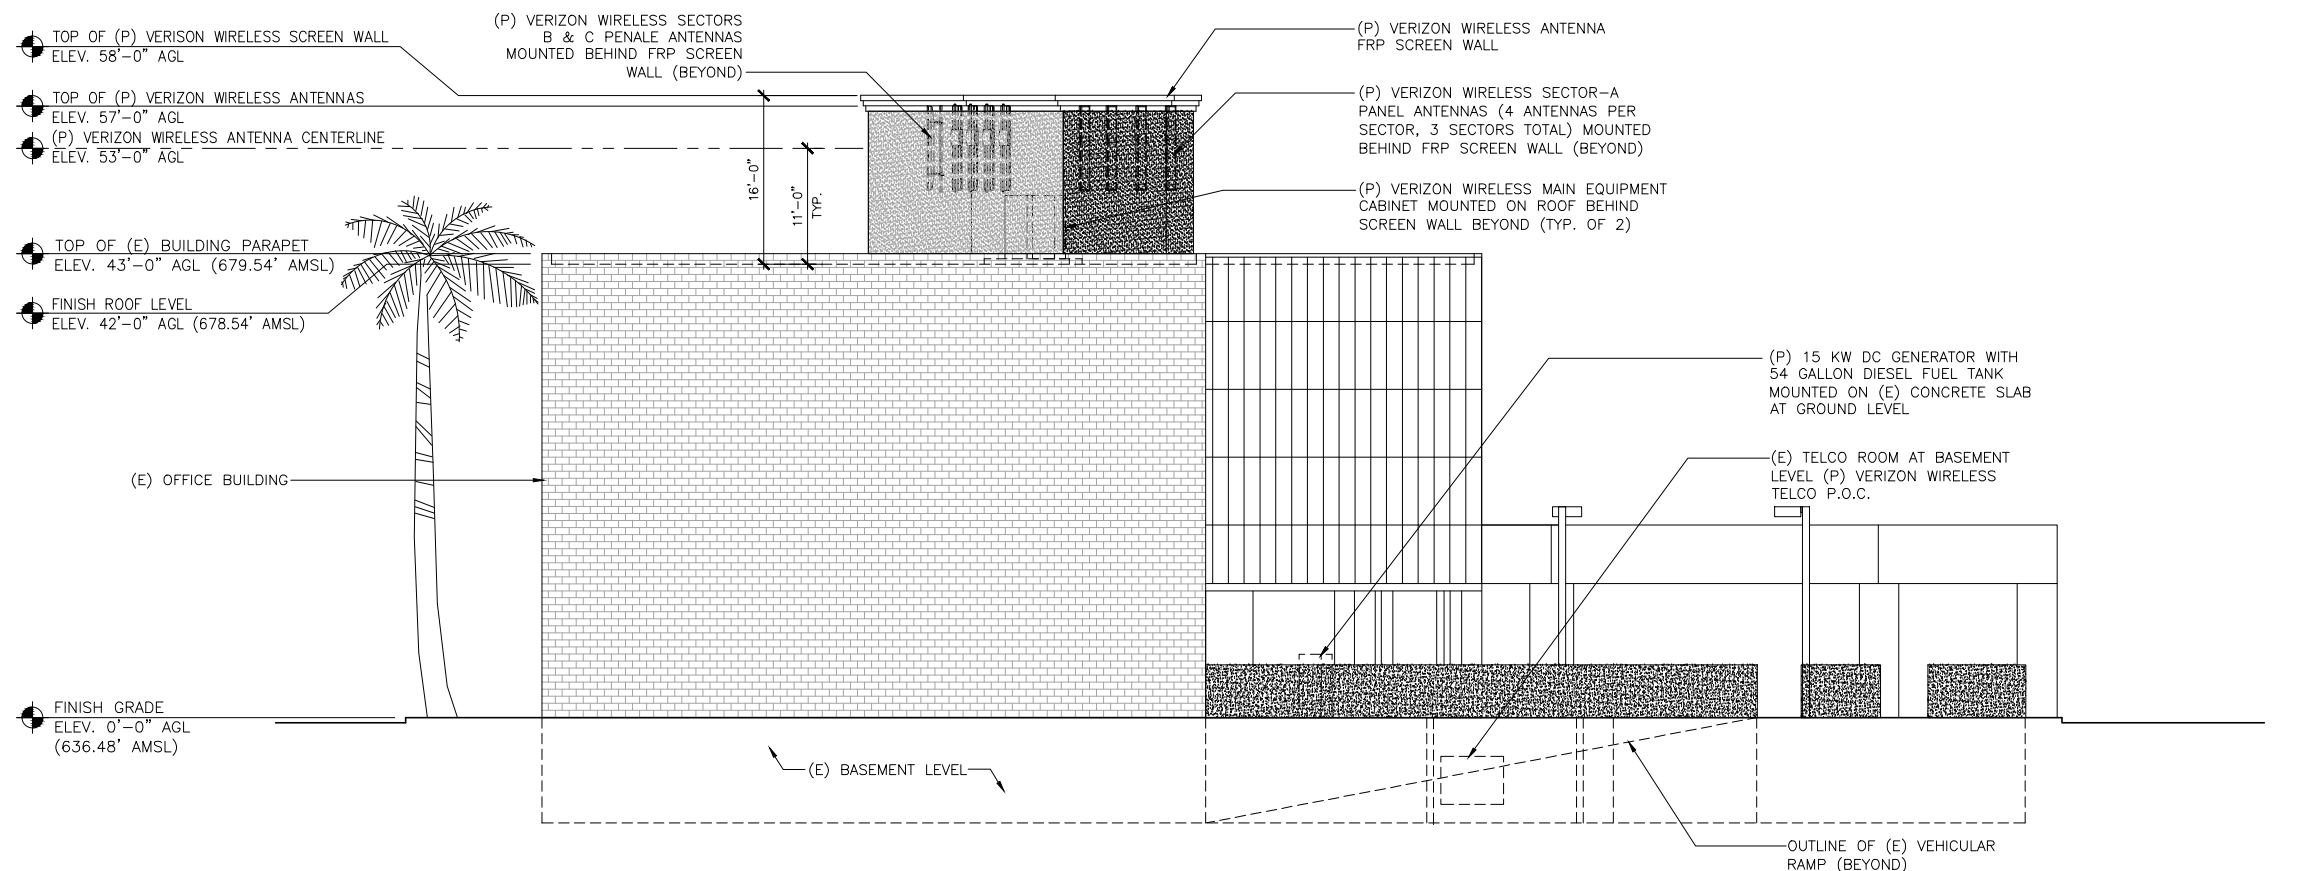

EAST ELEVATION

SCALE 1/4"=1' 0' 1' 3' 7' 1



PLANS PREPARED BY:

NO.	DATE	DESCRIPTION	BY:
A	07/30/15	PRELIMINARY ZD	BAK
0	08/07/15	100% ZD	ARC
1	04/01/16	REVISED FACADE	ARC

SITE INFORMATION:
MOORFIELD
 13425 VENTURA BLVD.,
 SHERMAN OAKS, CA 91423
 LOS ANGELES COUNTY

SEAL:

SHEET TITLE:
ARCHITECTURAL ELEVATIONS

SHEET NUMBER: **A-3** REV: 1