


UNIT B1 FLOOR PLAN

SCALE 1/4"=1'-0"


1,167 SF.

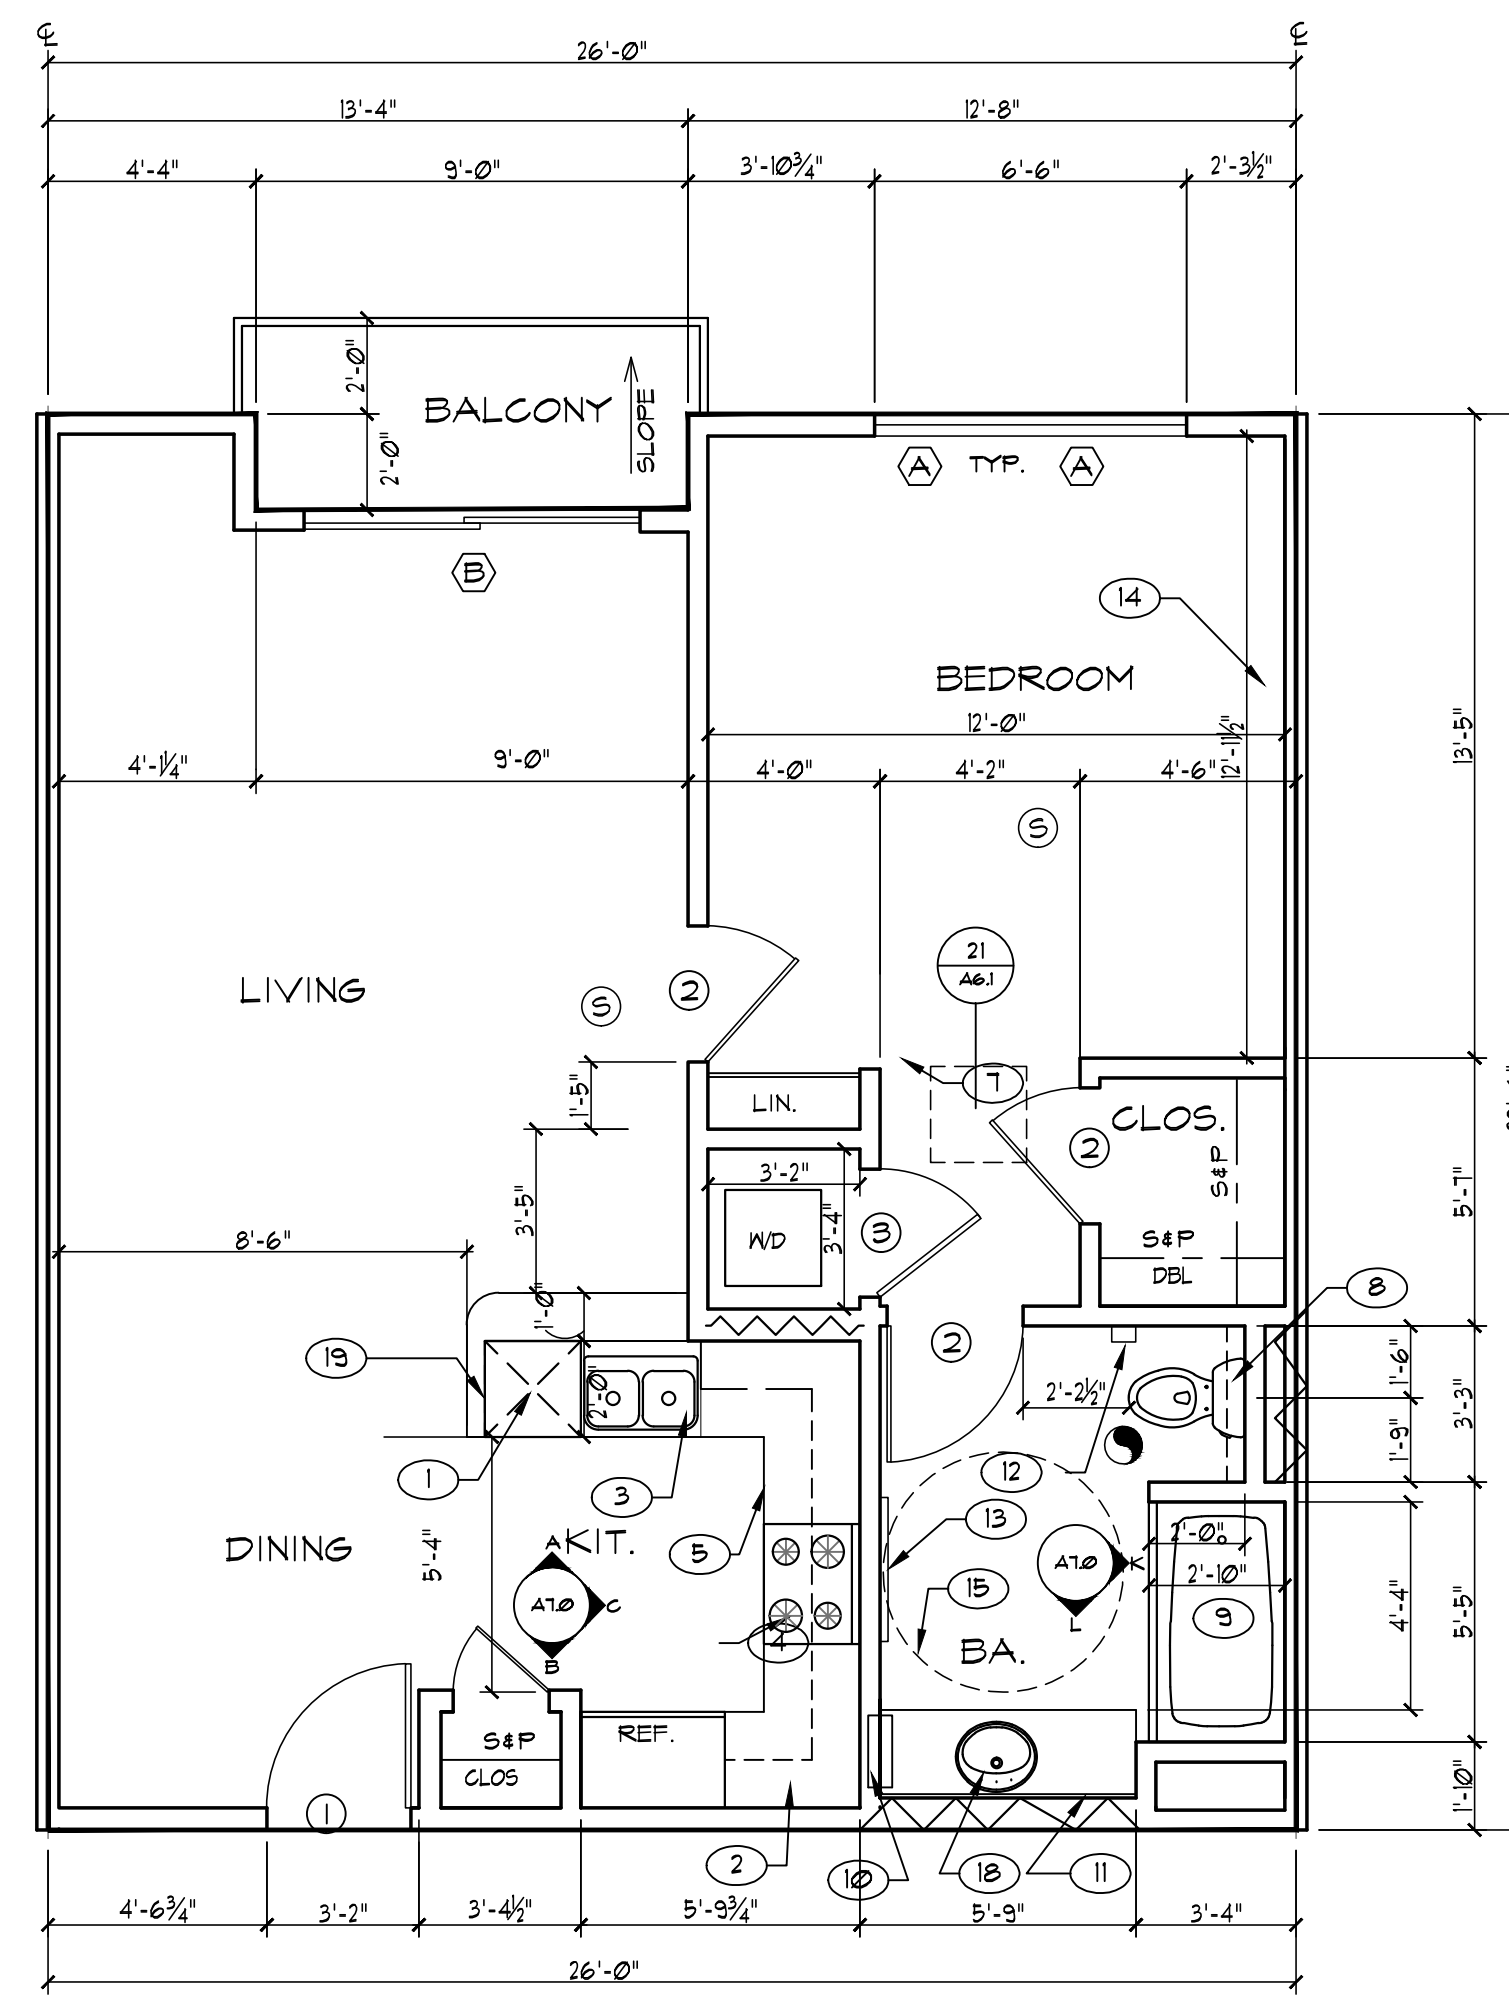

UNIT A-2 FLOOR PLAN

SCALE 1/4"=1'-0"


1,499 SF.

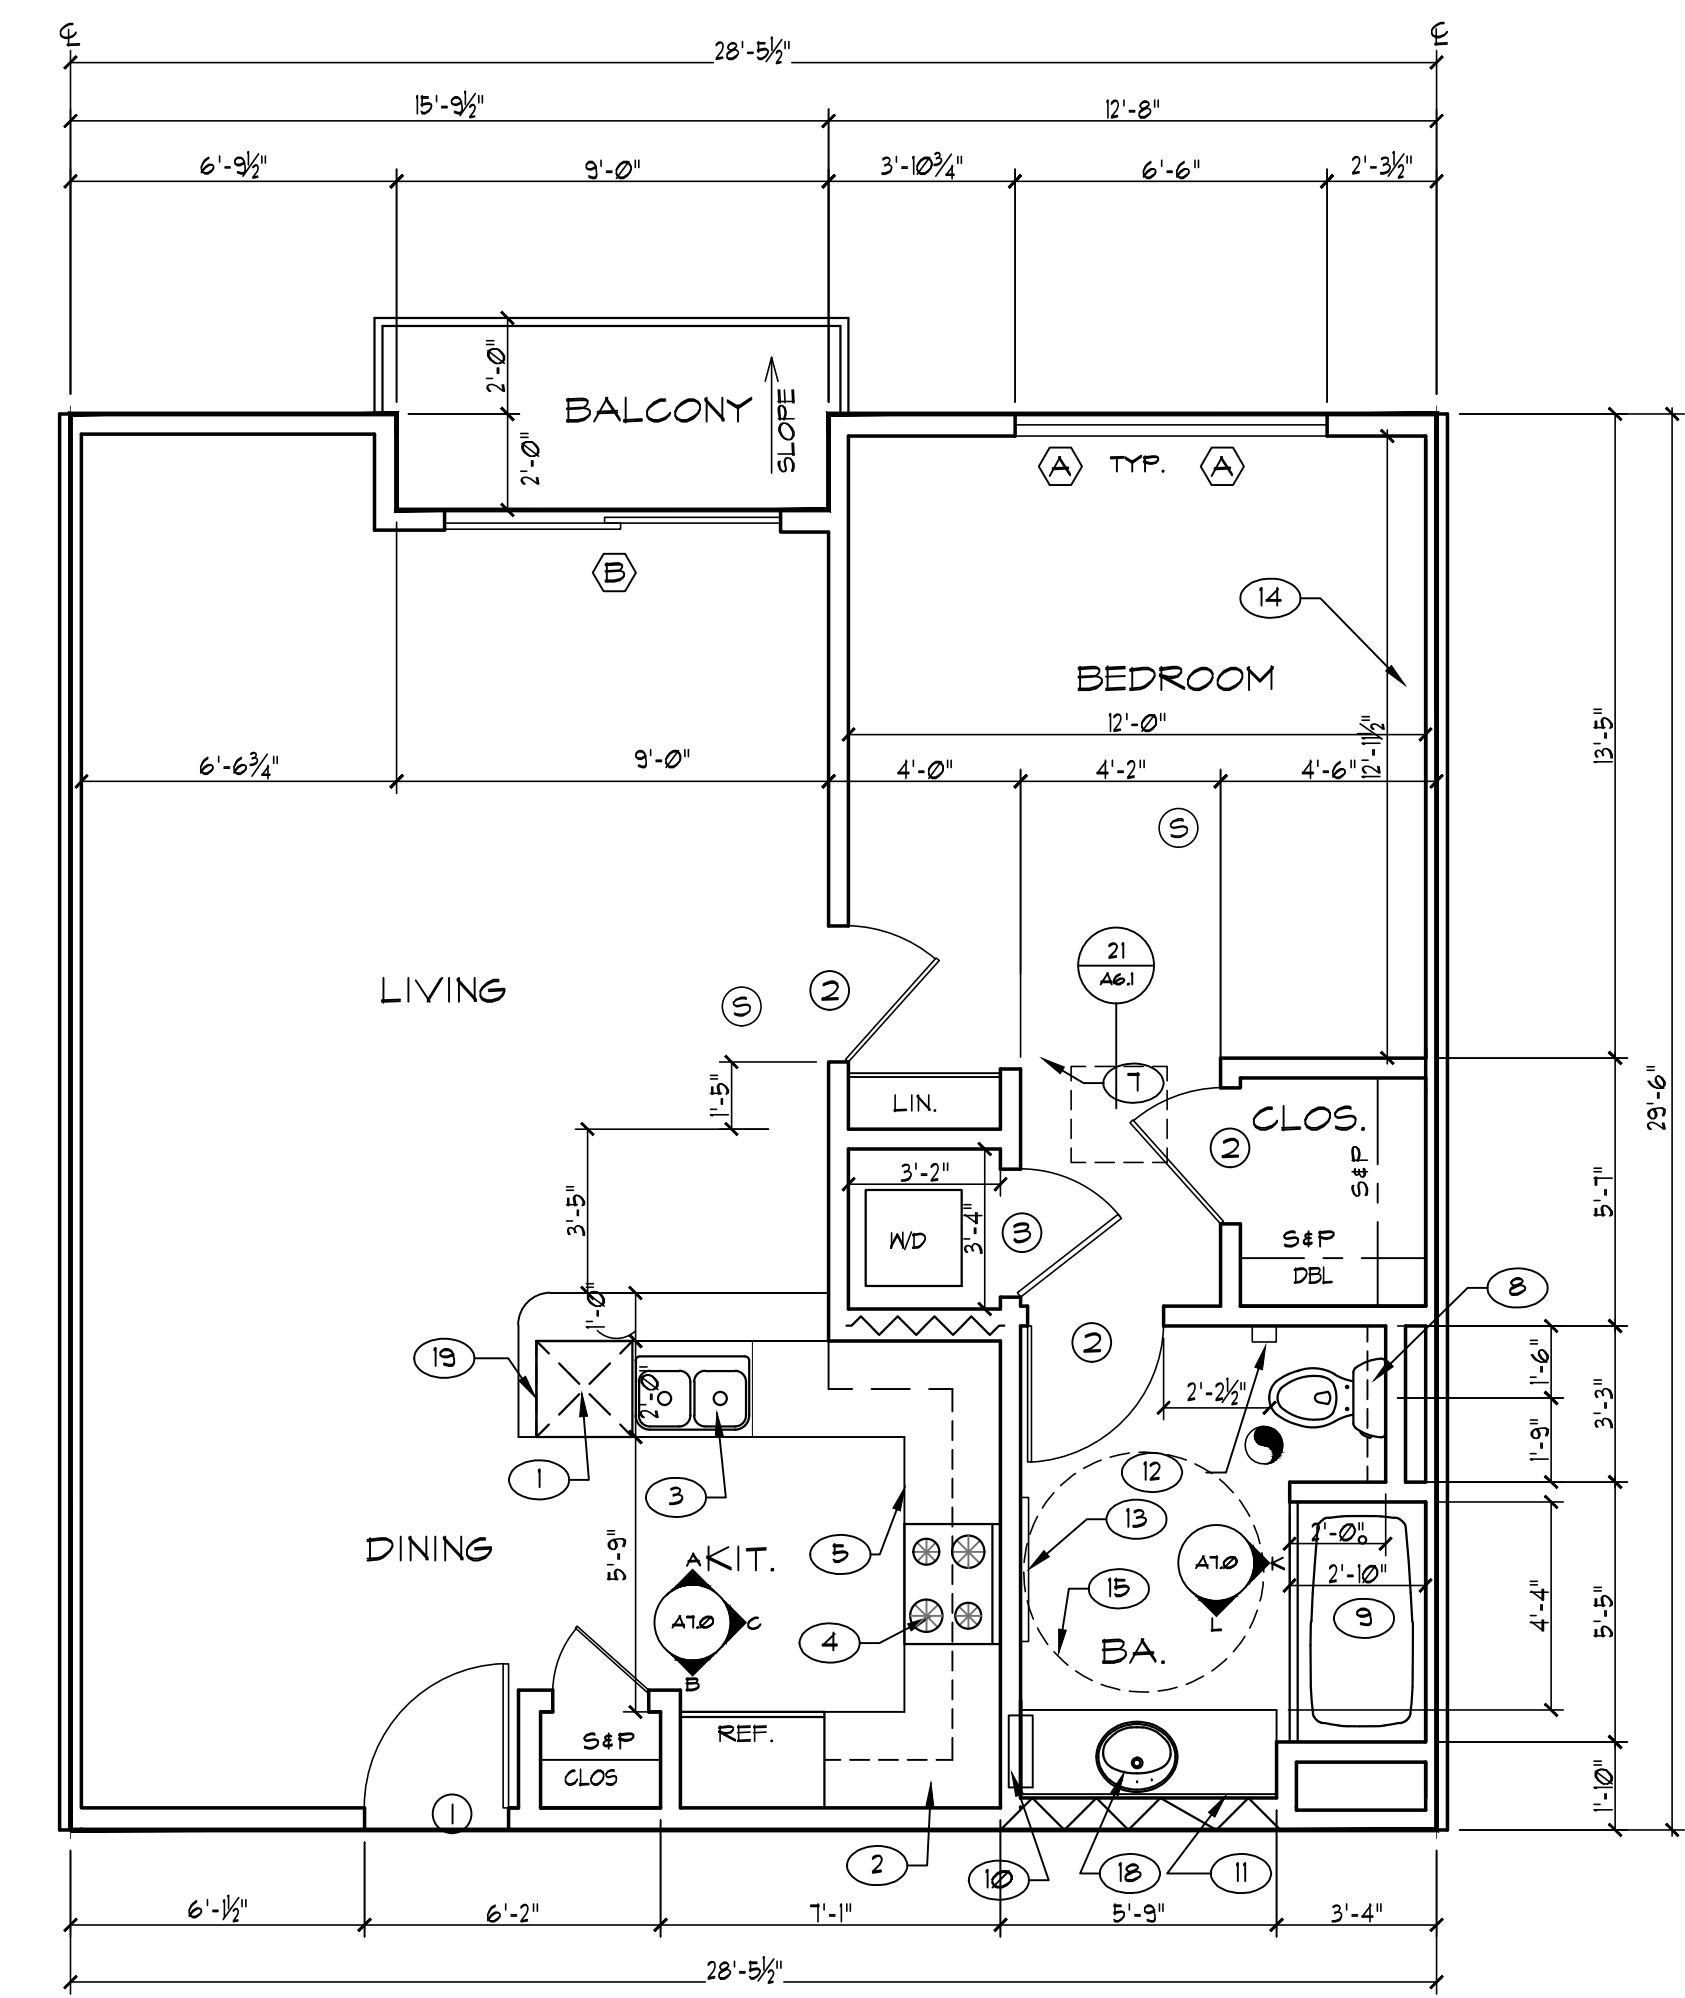

UNIT A-1 FLOOR PLAN

SCALE 1/4"=1'-0"


821 SF.

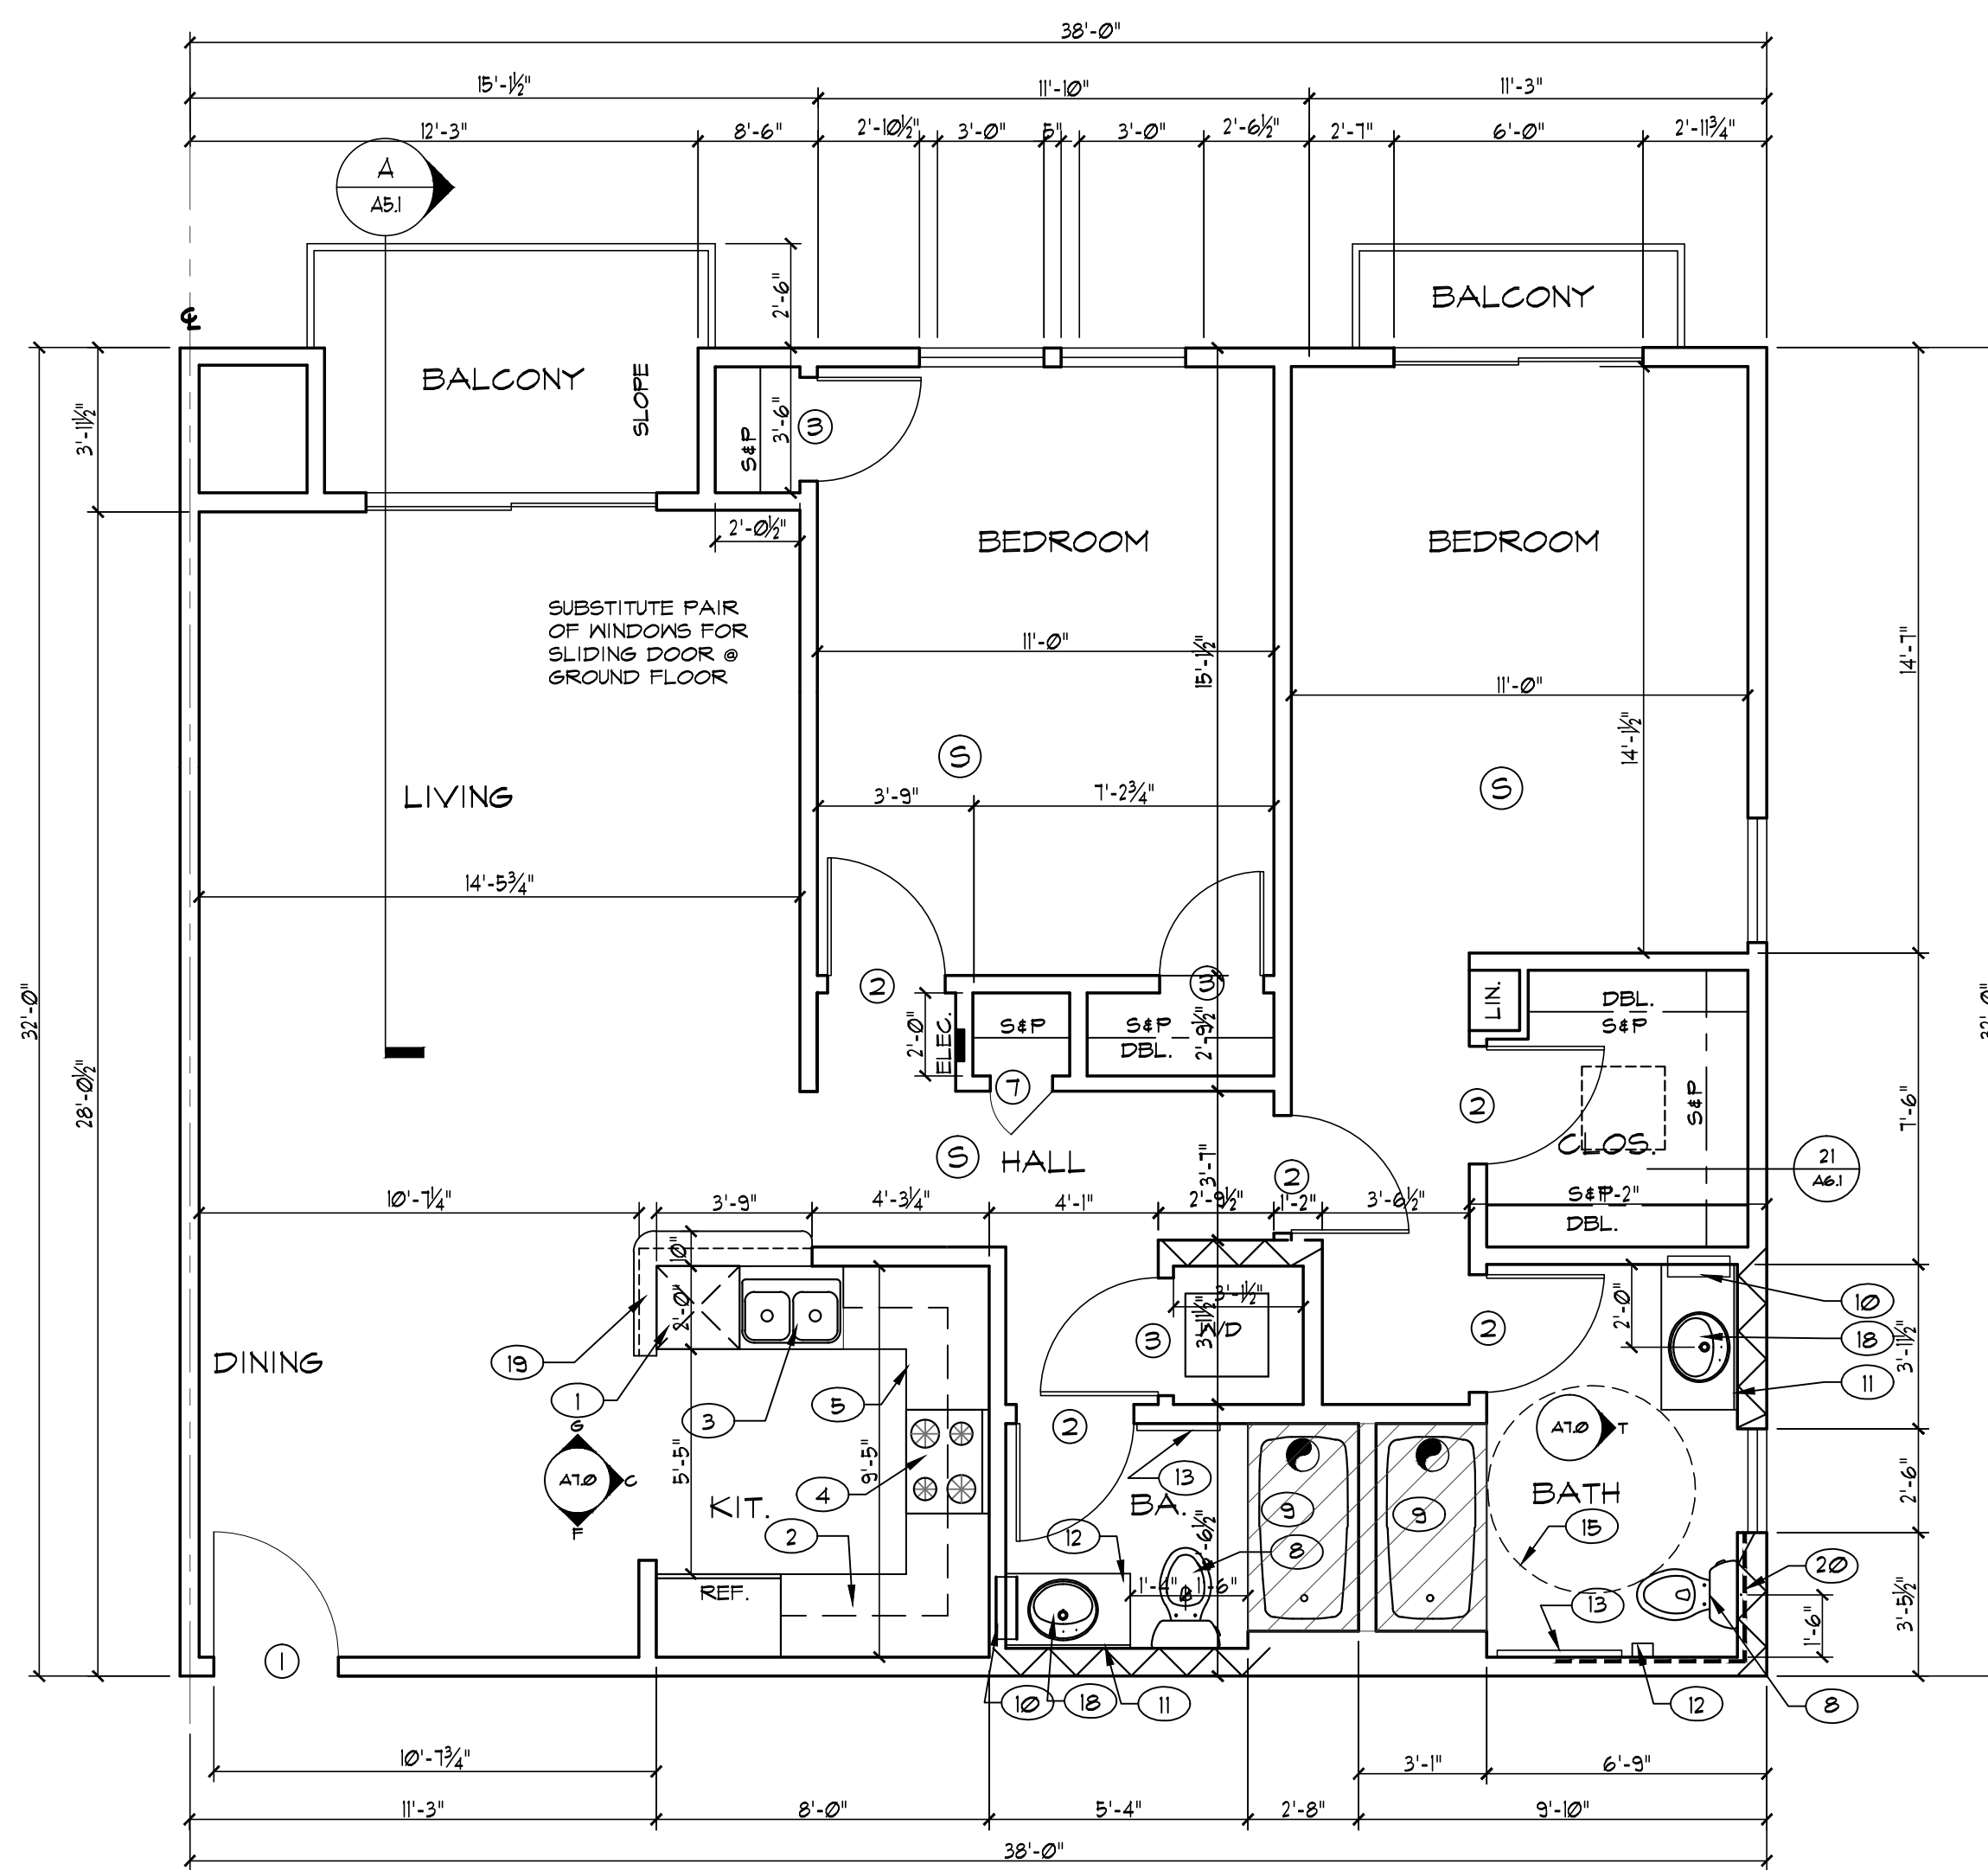

UNIT C1 FLOOR PLAN

SCALE 1/4"=1'-0"

1,186 SF.

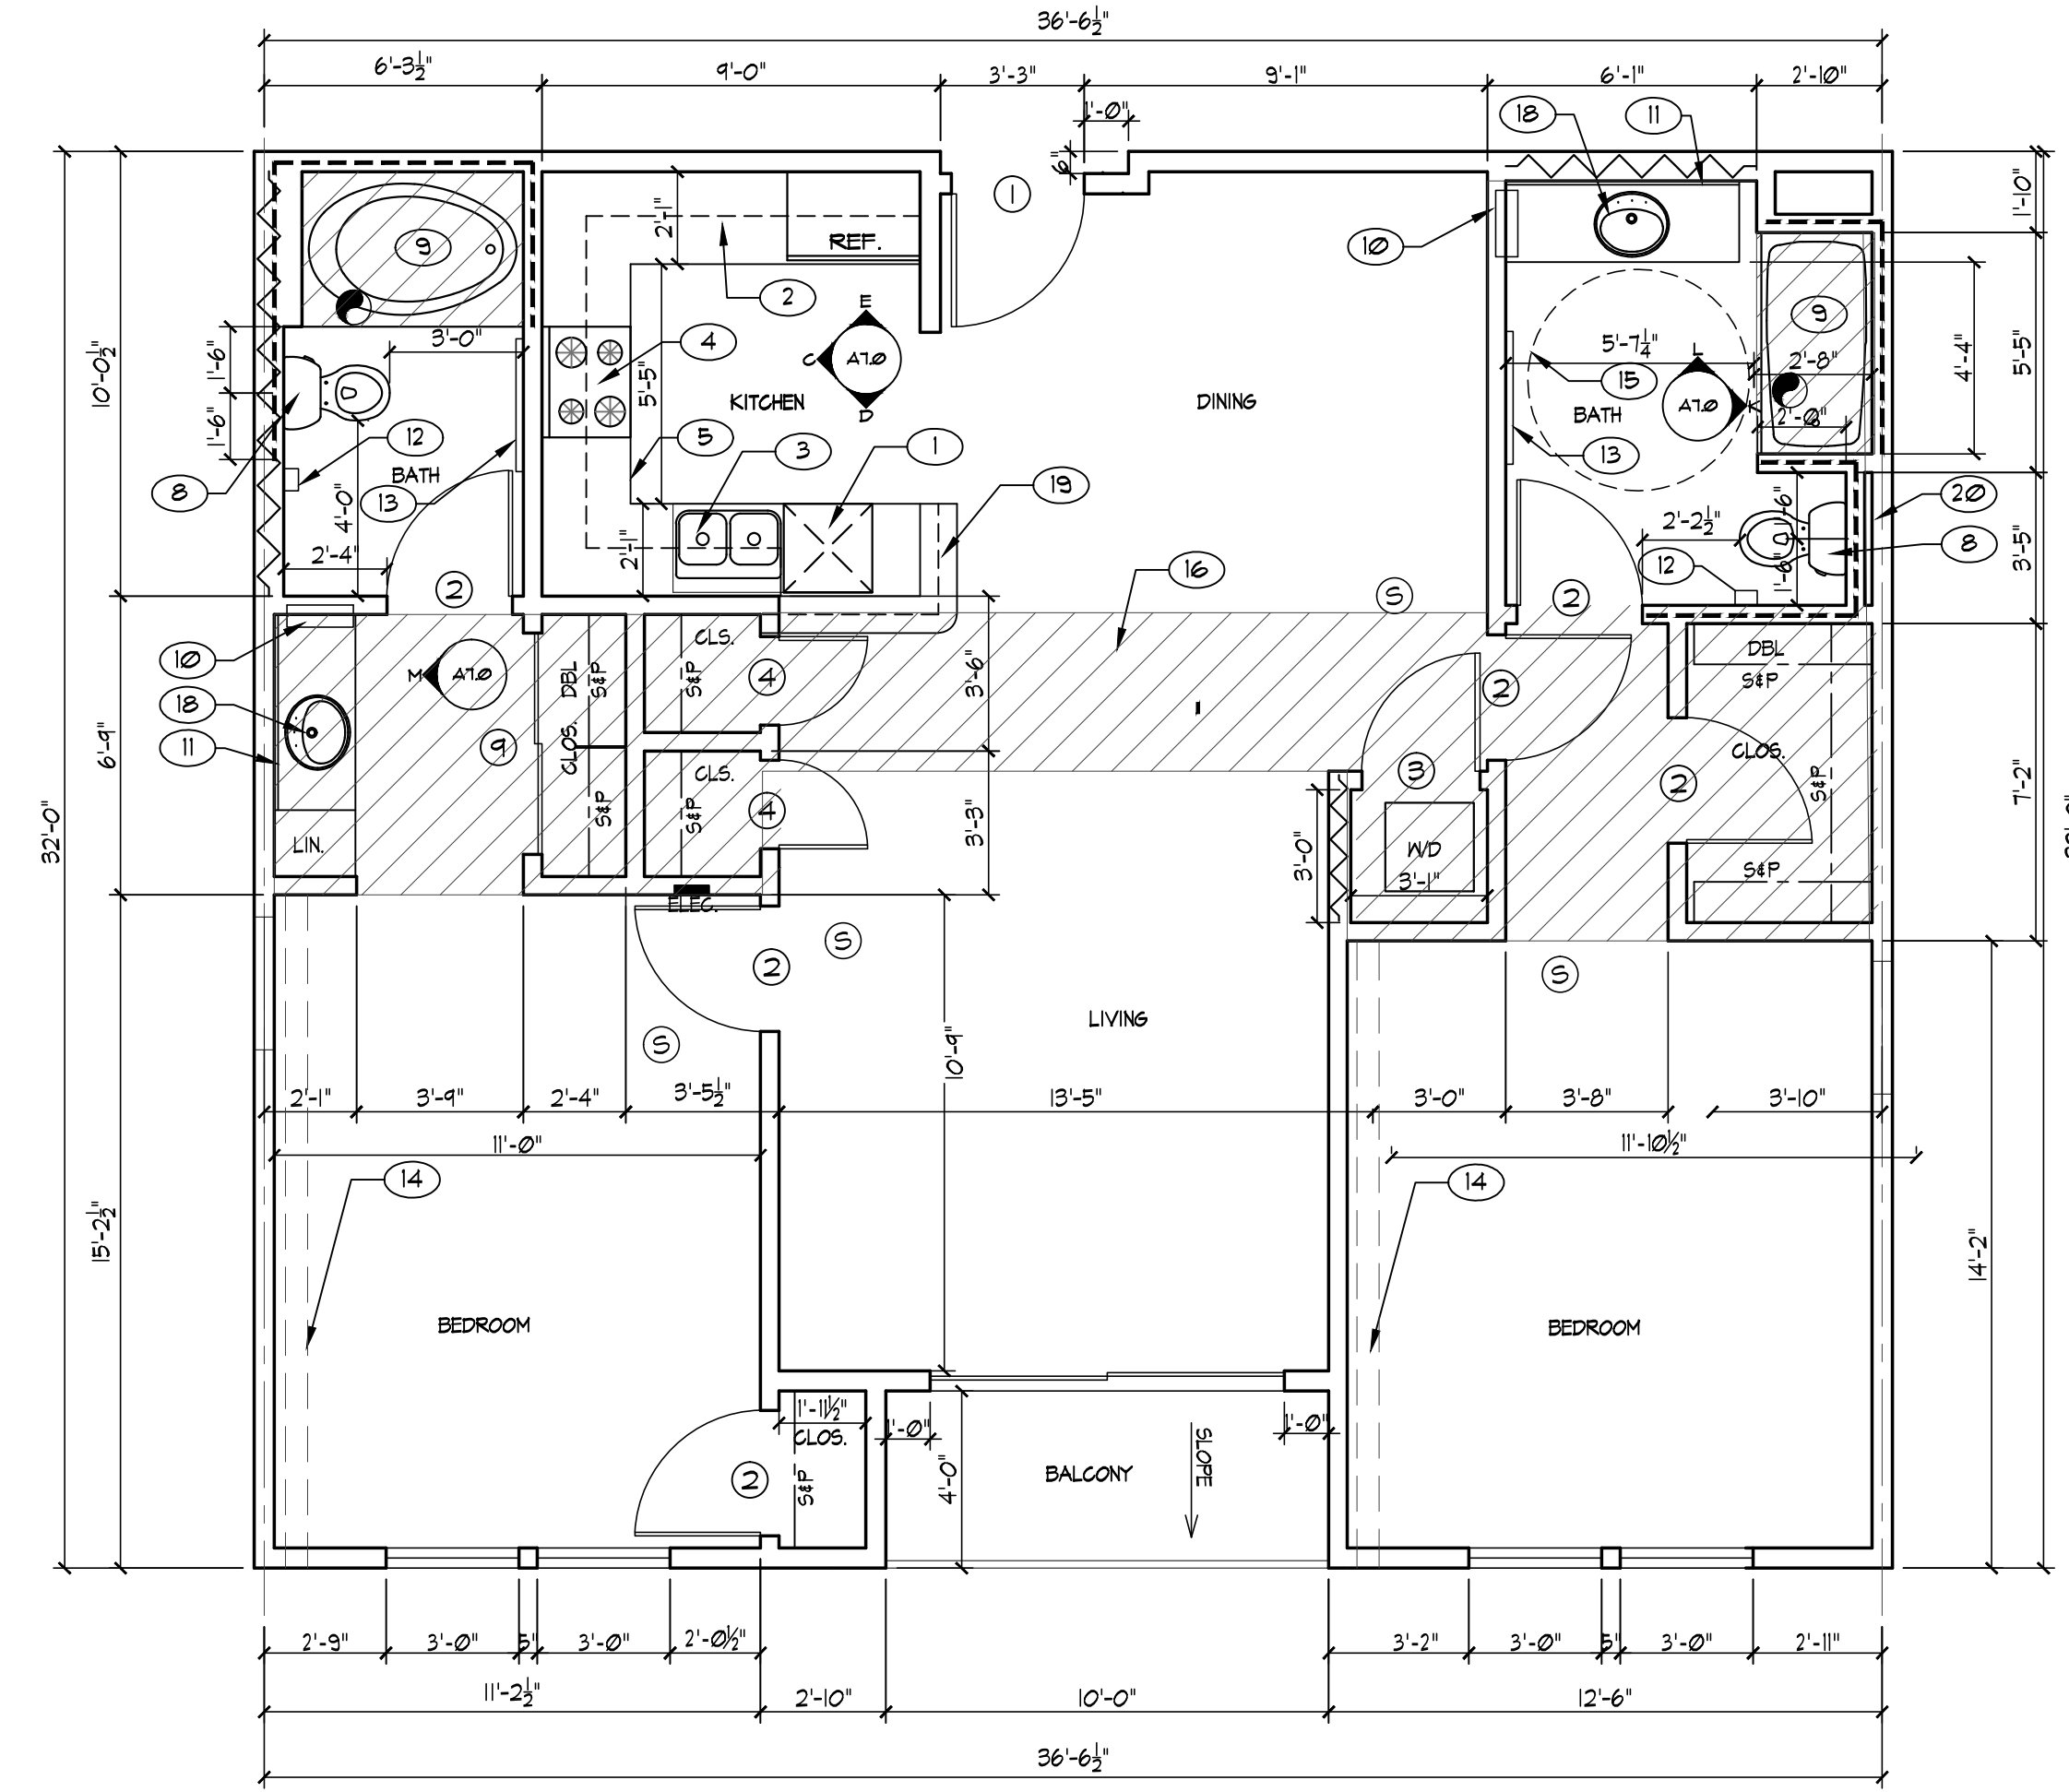

UNIT B2 FLOOR PLAN

SCALE 1/4"=1'-0"

1,182 SF.

HALE HONU APARTMENTS
 14241 MAGNOLIA BLVD., SHERMAN OAKS, CA
 FOR HORACE HEIDT ESTATES

ALAN S. BOWEN, A.I.A.
 Architecture ~ Planning
 21066 Colina Drive
 Topanga, Ca., 90290
 (310) 455-1834