PROJECT CONTACTS

BURGER LOUNGE @ SHERMAN OAKS PROJECT SITE—

<u>Owner:</u> Burger Lounge III LLC

1917 India Street

San Diego, CA 92101

Tel: (858)337-9420

Fax: (619)546-6678

<u>Facilities/Designer:</u>

2926 Upas Street

San Diego, CA 92104

Tel.: (760) 519-4446

1202 Market Street San Diego, CA 92101

Tel.: (619) 239-8156

Contact: Wen Ko

Contact: Melissa Young

<u>Kitchen Designer:</u> Food Service Design Group

studioMÝĺD

Contact: J. Dean Loring



DATE BY 12.20.16 | PSC,JA.MY ABC PLAN REVIEW

DRAWN

REVIEWED

PLAN CHECK |DATE | BY

This plan is a general arrangement of the interior space for the convenience of contractors and is made from available

information. studioMYID assumes no responsibility for the accuracy of interior measurements. Fabricators, Contractors

and others utilizing these plans in connection with this job are responsible for securing

their own measurements. Plumbing and

Electrical information indicated on these plans are generally for interior/kitchen design and are intended as a reference only.

studioMYID is not responsible for the engineering thereof, or for any plumbing or electrical fittings, work, and/or connections unless otherwise specifically provided for in the plans and specifications. studioMYID assumes no responsibility for work done by

contractors or for any changes made necessary by local building or health department codes, ordinances, structural conditions, or by the substitution or changes in interior/kitchen design shown on the plan. These plans and designs contained herein

are the property of studioMYID, and may not be reproduced, used, reviewed or examined


by anyone, either all or in part, without first securing the written permission of studioMYID.

"THESE PLANS ARE FULLY PROTECTED UNDER THE COPYRIGHT LAWS OF THE UNITED STATES OF AMERICA".

PROJECT NO.
SCALE AS SHOWN PRINTED TITLE

SITE PLAN

I-1.0

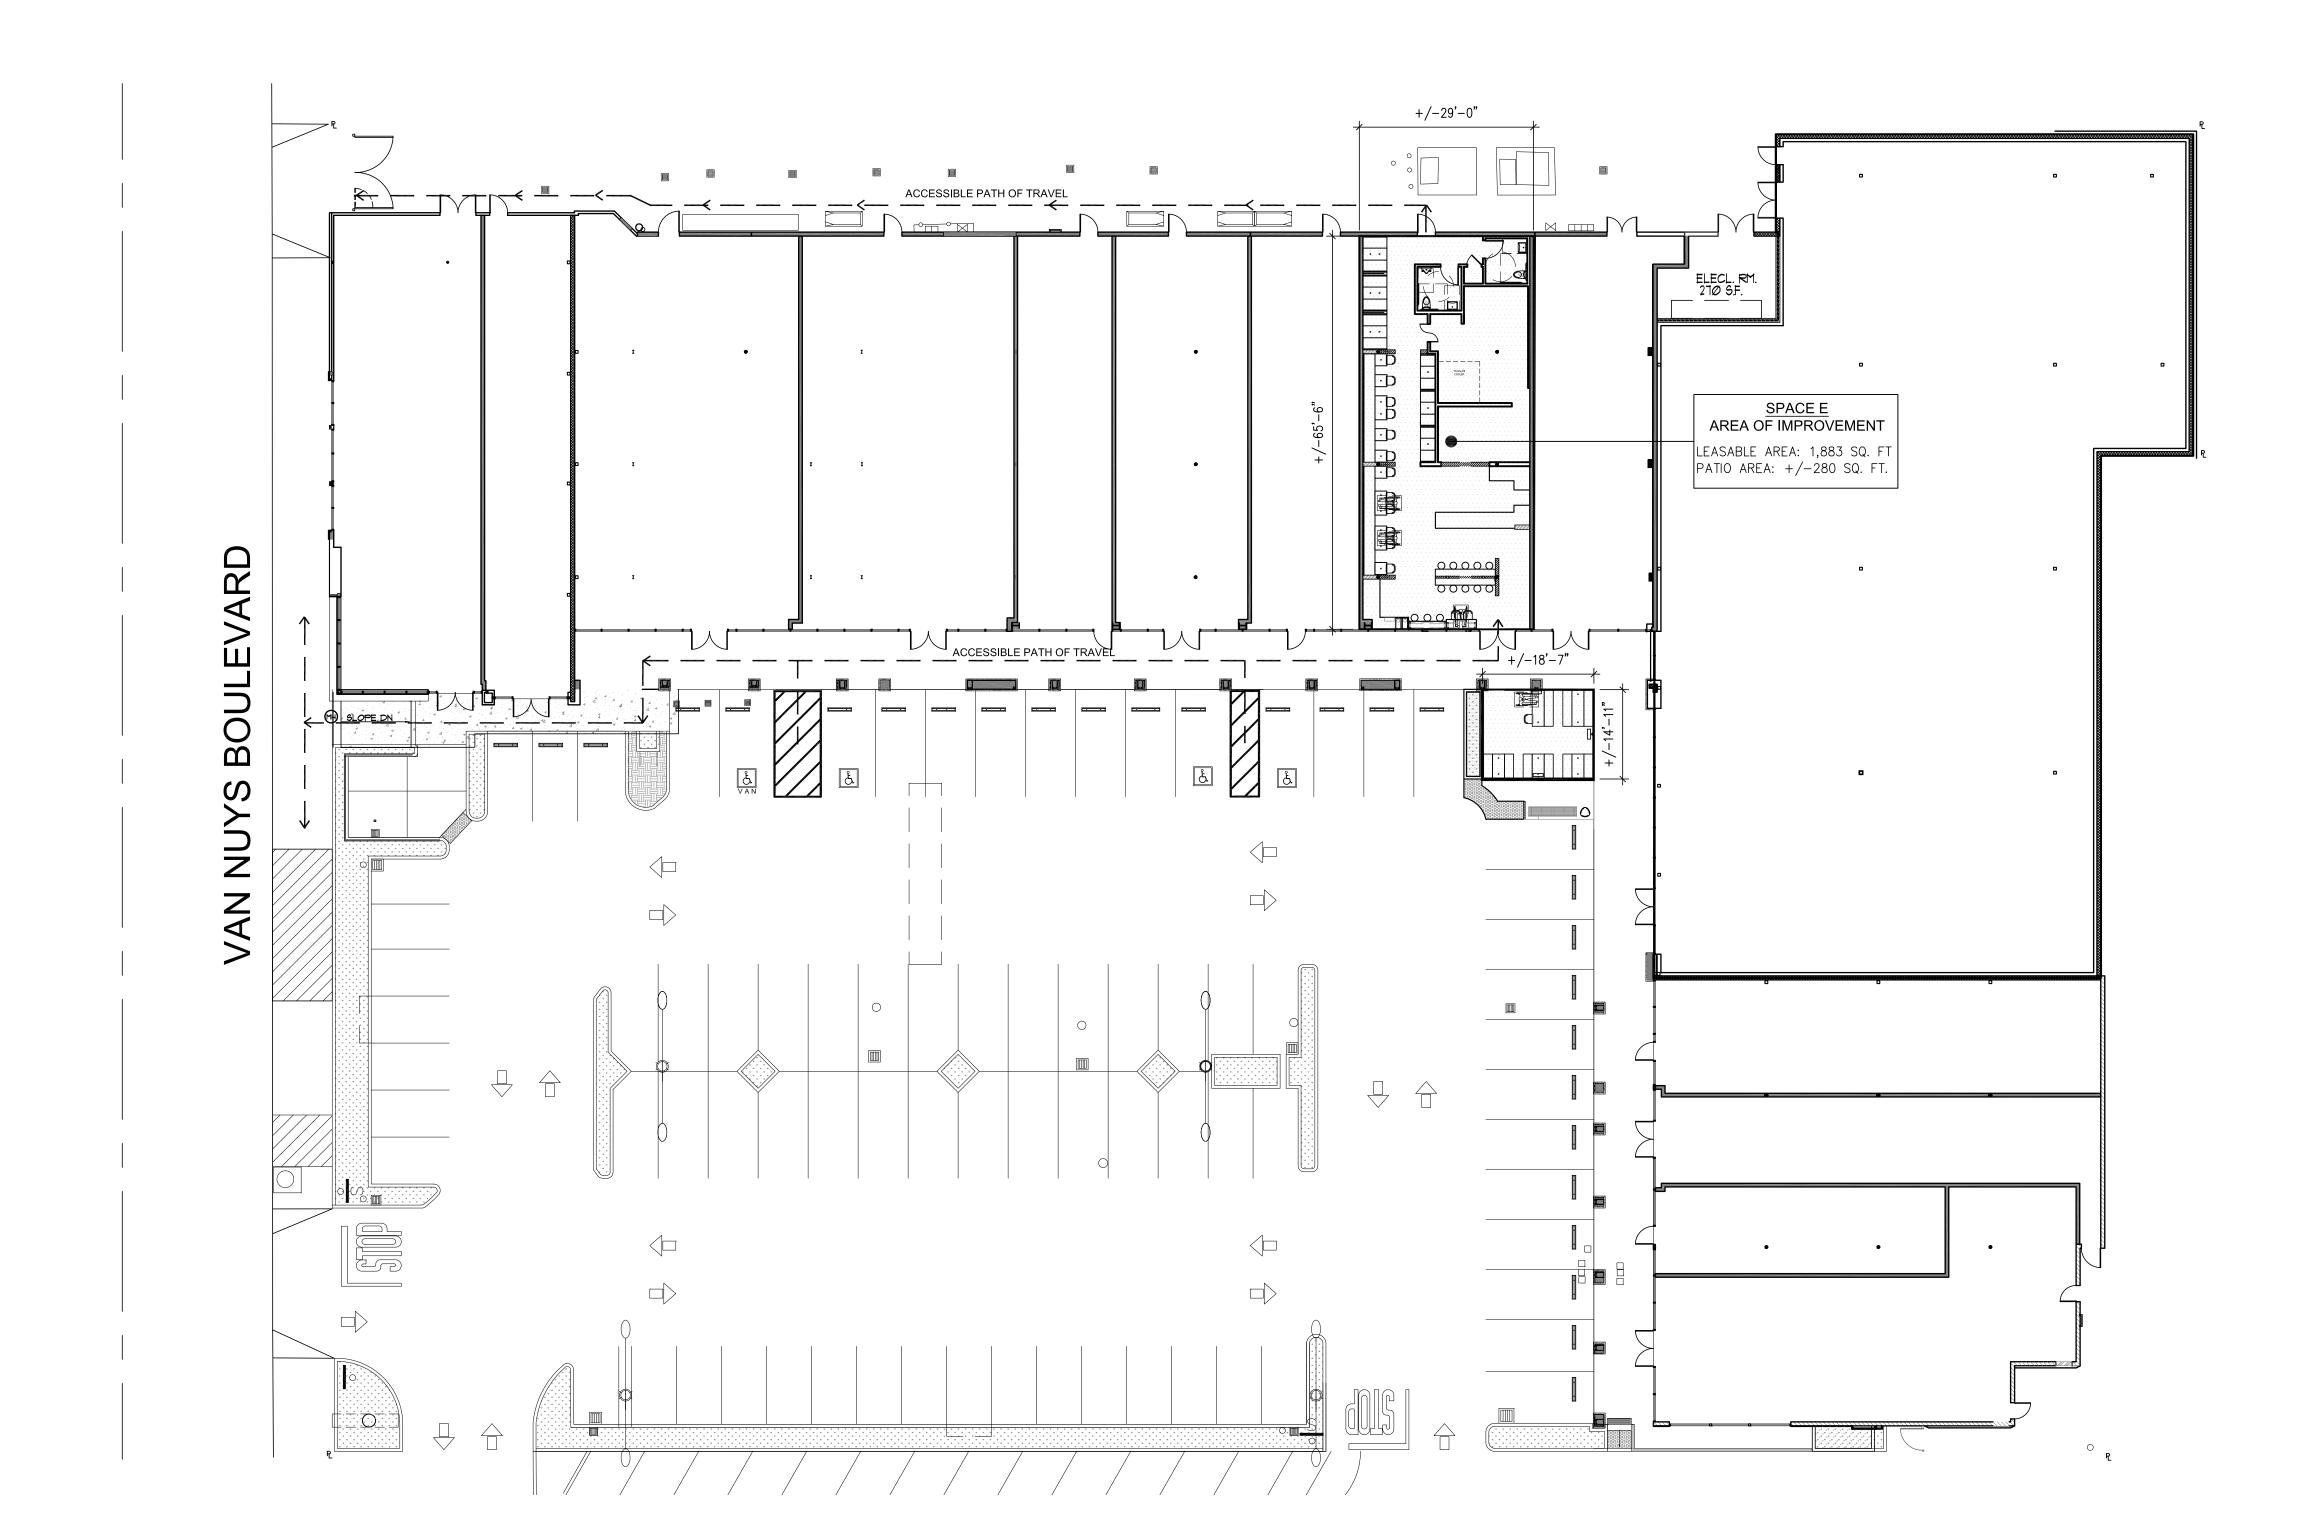

(SHERMAN OAK COLLECTION) SITE PLAN
scale: 1/16"=1'-0"