



TYRONE

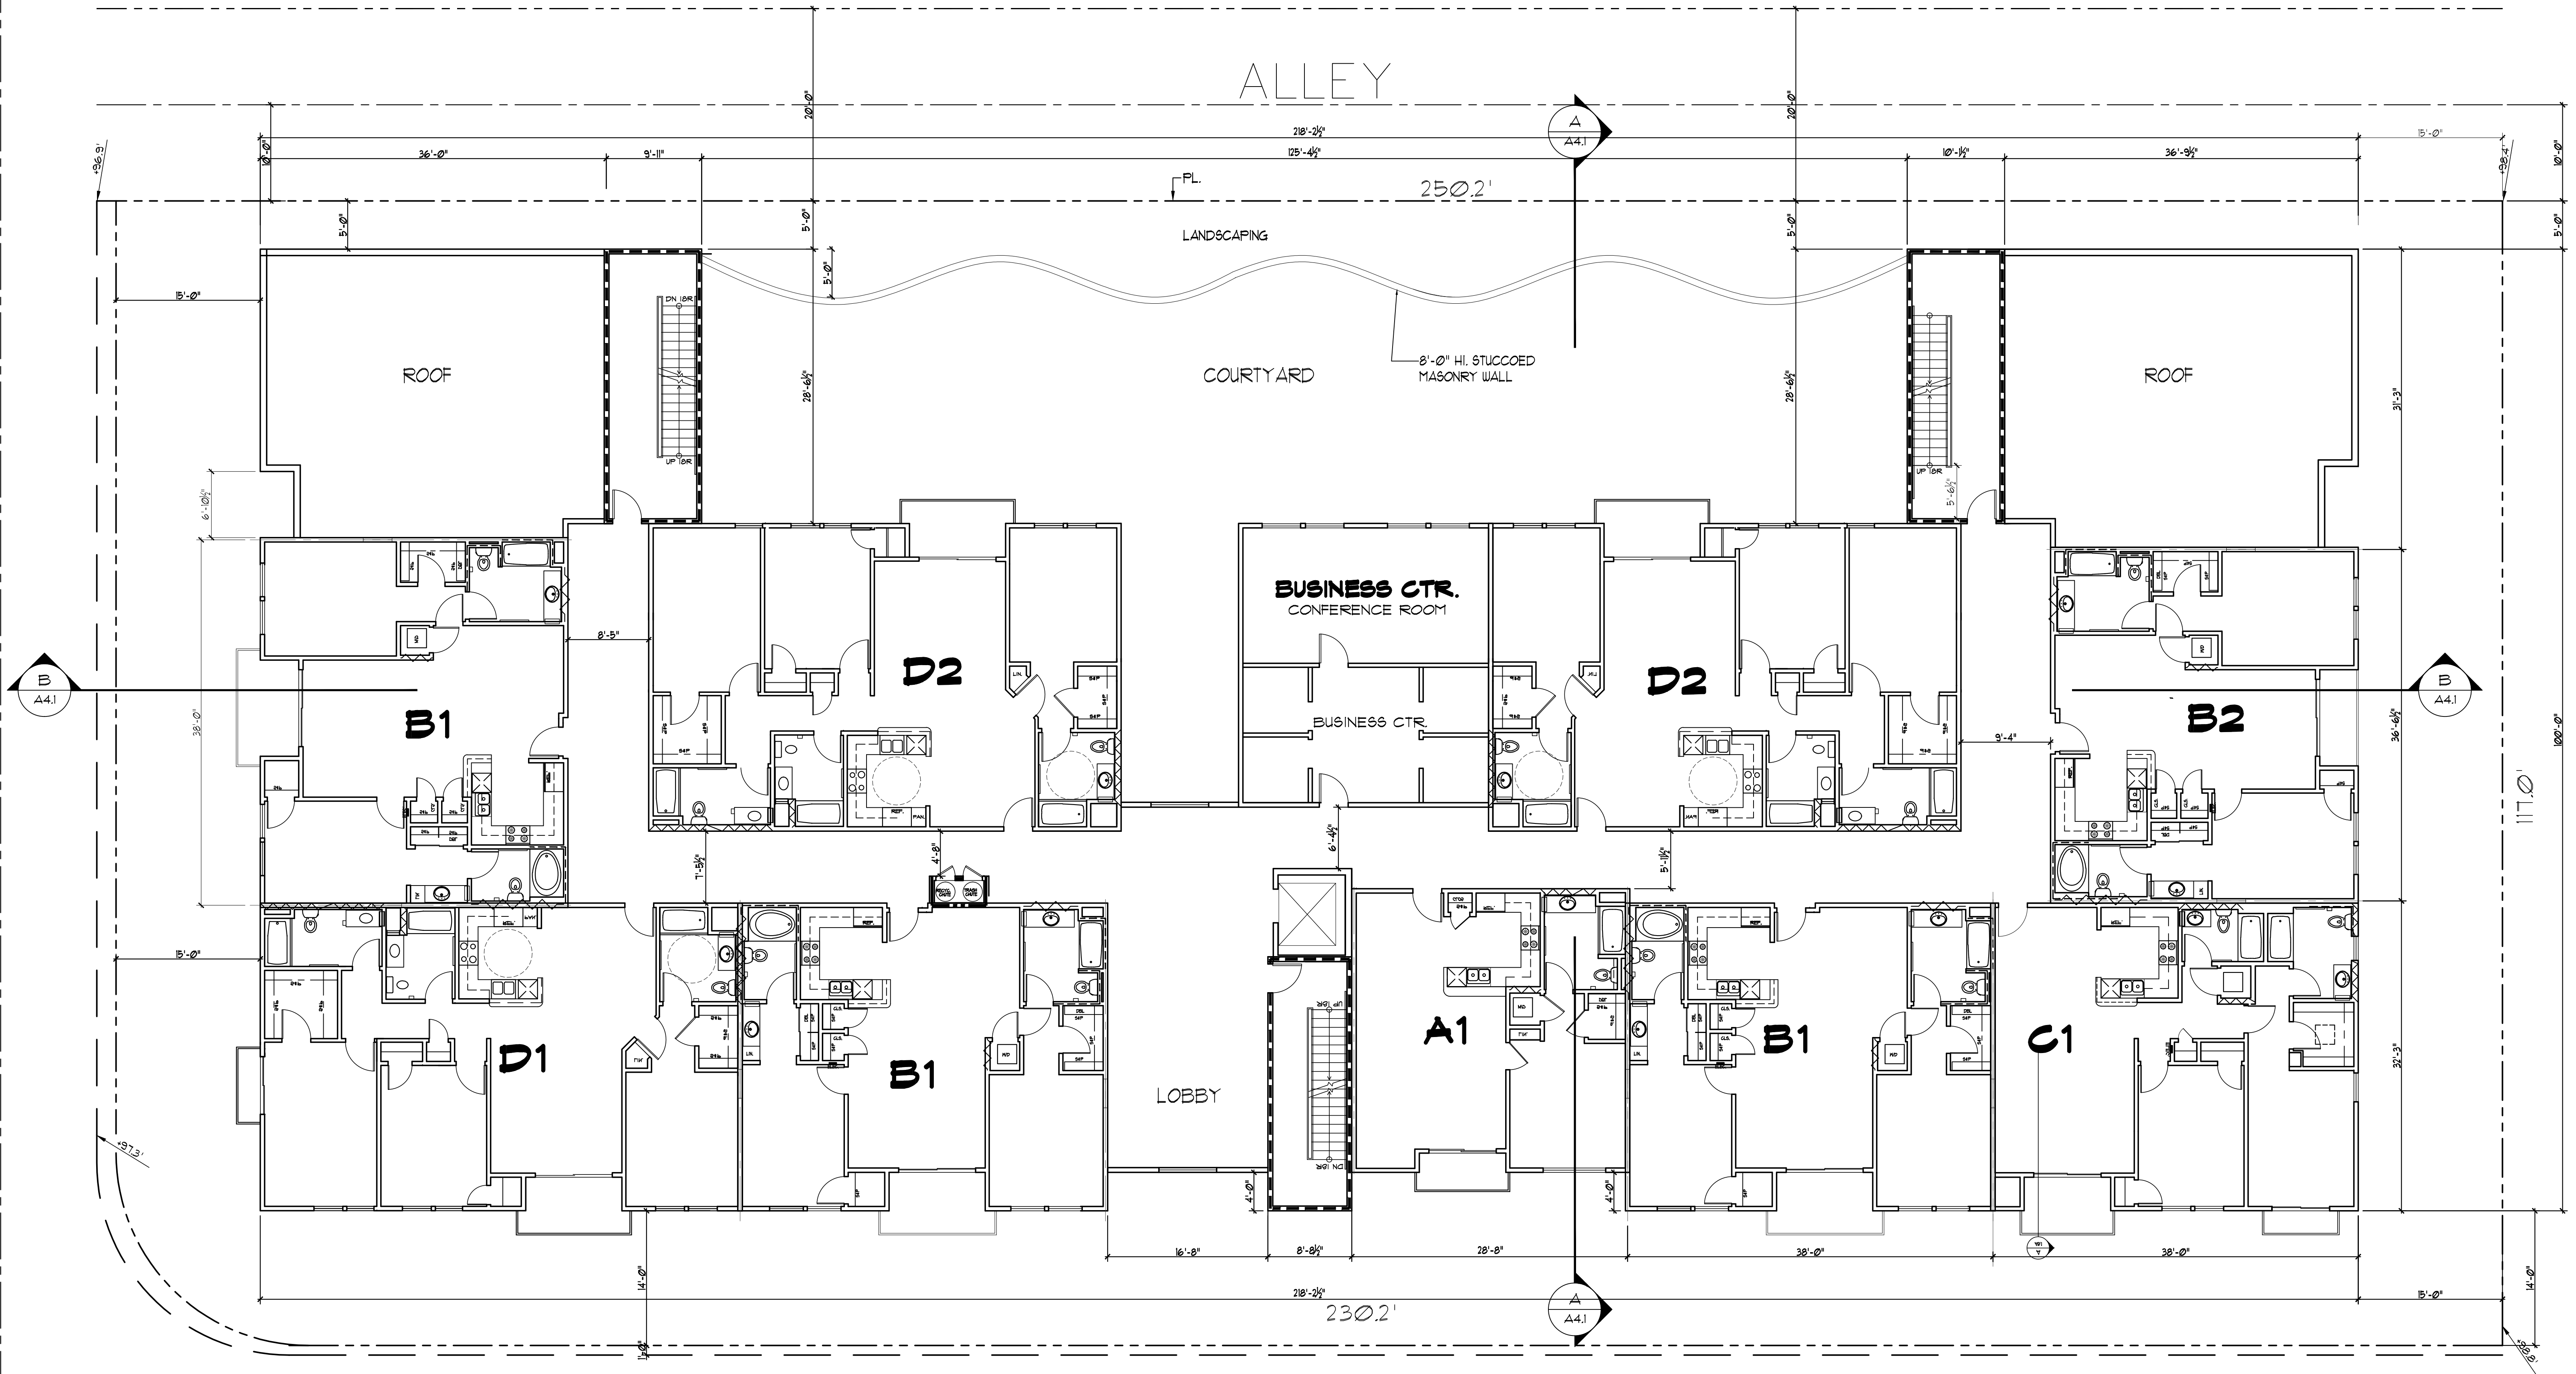

MAGNOLIA BLVD.

2ND FLOOR PLAN
 SCALE 1/8"=1'-0"

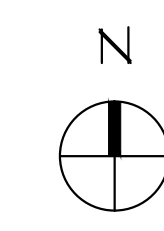

ALAN S. BOWEN, A.I.A.
 Architecture ~ Planning
 21066 Colina Drive
 Topanga, Ca., 90290
 (310) 455 - 1834

HALE HONU APARTMENTS
 14241 MAGNOLIA BLVD., SHERMAN OAKS, CA
 FOR HORACE HEIDT ESTATES

PLANNING SUB.
 JAN. 5 2016