

PRESENTED TO

WHOLE
FOODS
MARKET

14311 Ventura Blvd, Sherman Oaks, CA 91423




National Sign & Marketing Corporation




13580 5th Street • Chino, CA 91710 • Tel: 909.591.4742 • FAX: 909.591.9792 • Toll Free: 877.877.NSMC

Scope of Work

- A** NEW "PARKING" SIGN
- B** NEW "PARKING" SIGN
- C** NEW "PARKING" BLADE SIGN

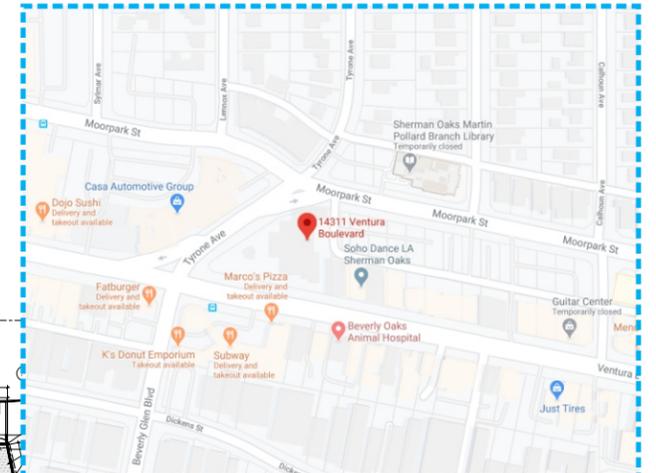

VICINITY MAP

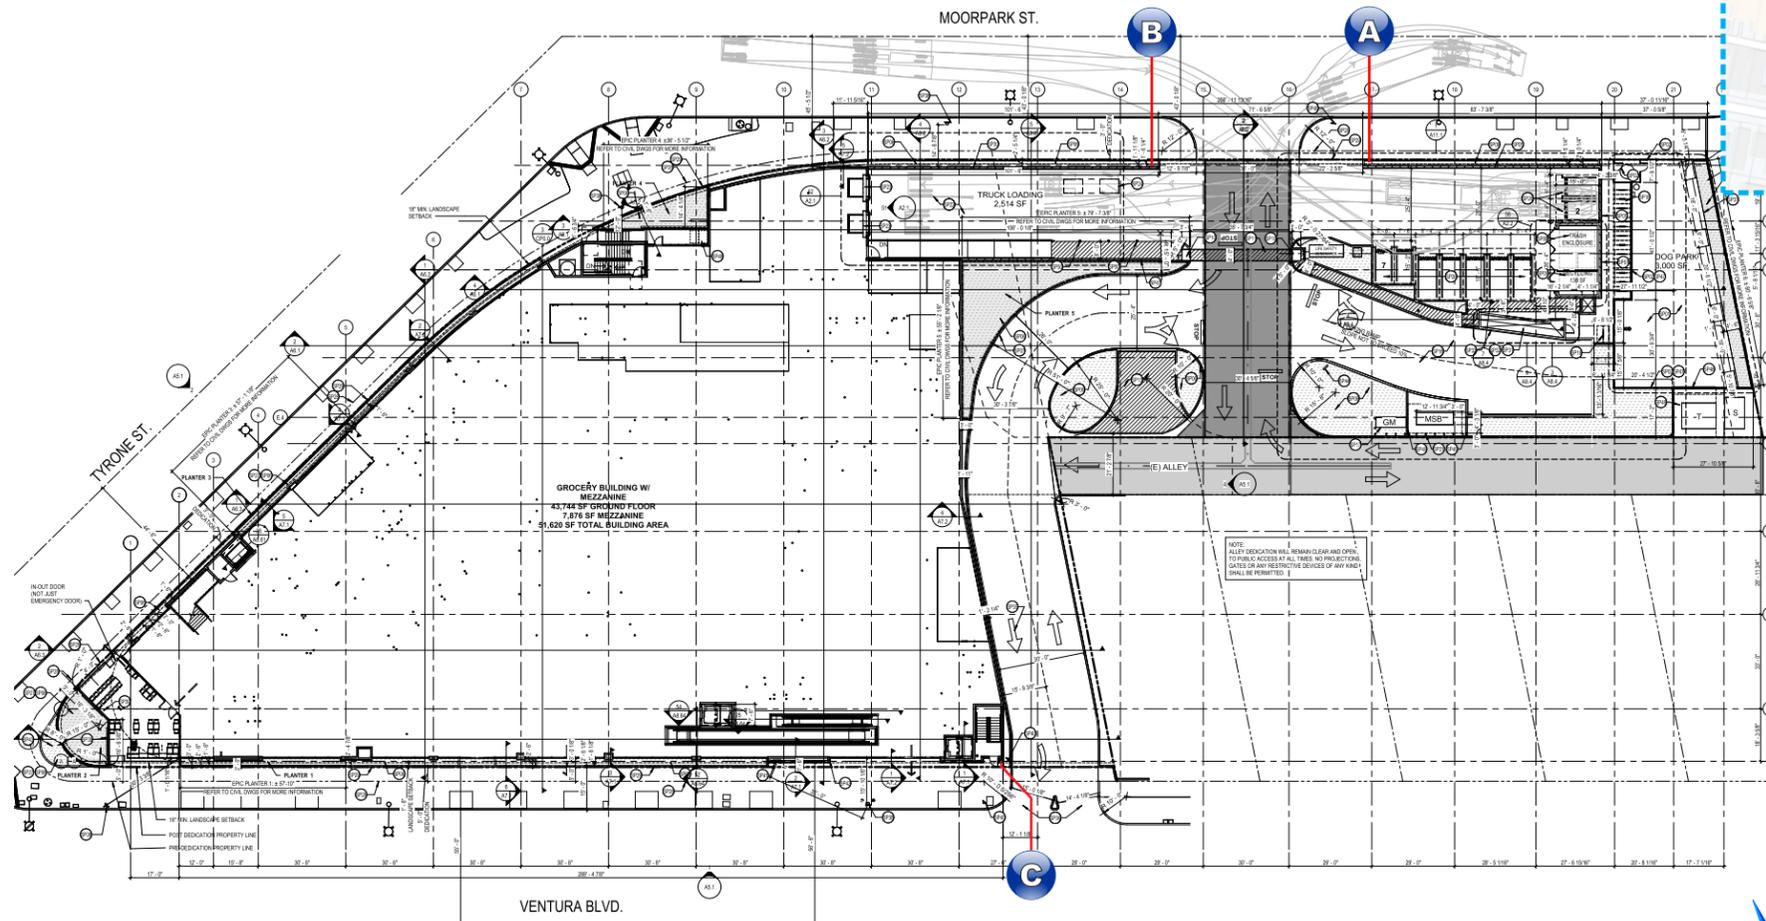

NOTE:
ALL NEW SIGNAGE TO CONNECT TO CLIENT PROVIDED ELECTRICAL CIRCUITS



Whole Foods Market - Sherman Oaks, CA. - Site Plan

SCALE: 1/64" = 1'-0"

THIS IS AN ORIGINAL UNPUBLISHED DRAWING CREATED FOR YOUR PERSONAL USE IN CONNECTION WITH A PROJECT PLANNED FOR YOU BY NSMC. IT IS NOT TO BE SHOWN OUTSIDE YOUR ORGANIZATION NOR USED, REPRODUCED, COPIED OR EXHIBITED IN ANY FASHION UNLESS AUTHORIZED IN WRITING BY AN OFFICER OF NSMC



Project: Whole Foods Market
Address: 14311 Ventura Blvd, Sherman Oaks, CA 91423
Phone: _____ **Account Mgr.** Steve
Designer: Araiza, G **Scale:** Noted **Date:** 08/20/2020

Client Approval: _____
Date: _____


This sign intended to be in accordance with the requirements of Article 600 of the National Electrical Code and/or other applicable local codes. This includes proper grounding and bonding of this sign.

Revisions:

10/27/20 SD: Add North arrow.
11/02/20 SD: Remove options, add logo to signs.
11/09/20 SD: Remove options, add specs, led layout.

Drawing Number
28871
R3



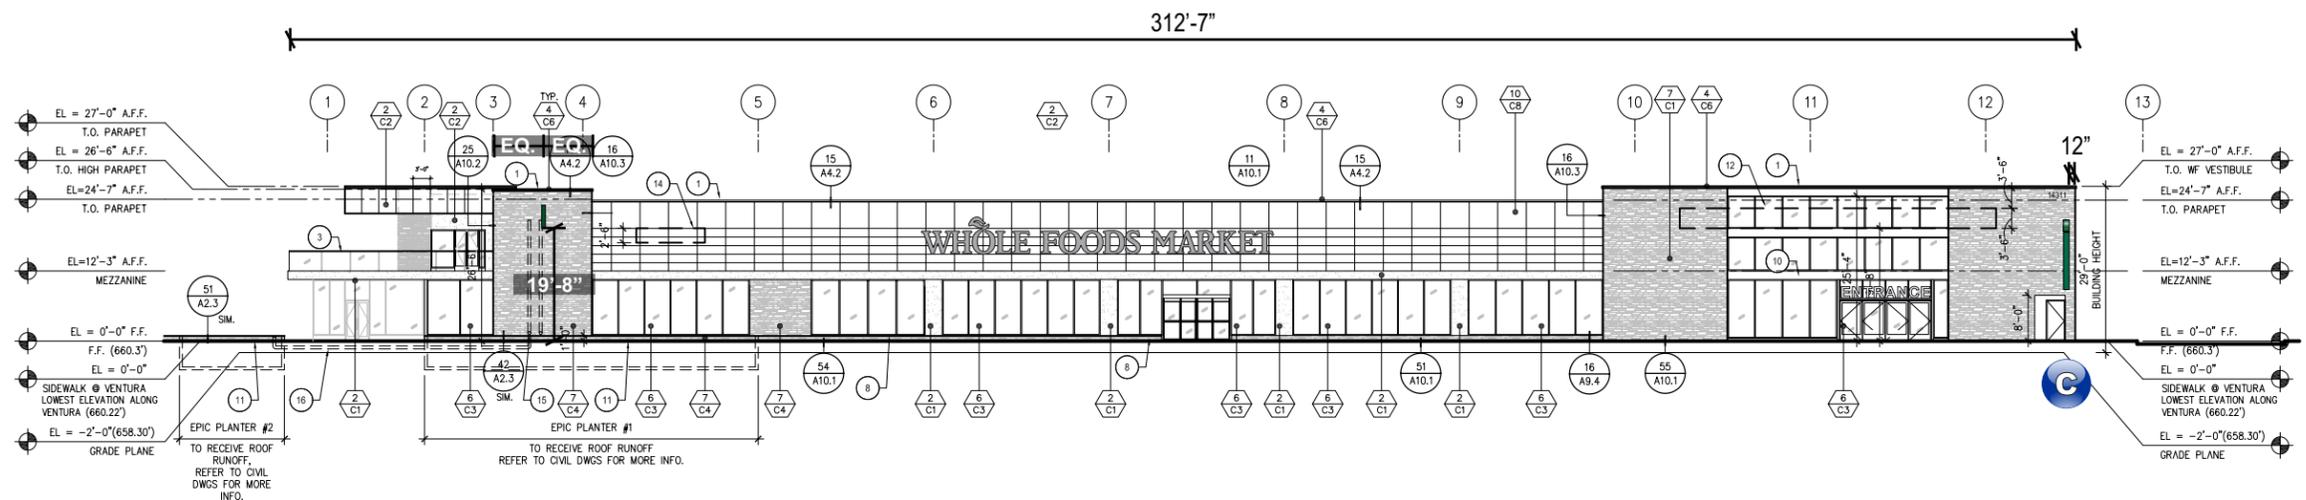

C NEW "PARKING" BLADE SIGN

South Elevation

SCALE: 1/32" = 1'-0"

THIS IS AN ORIGINAL UNPUBLISHED DRAWING CREATED FOR YOUR PERSONAL USE IN CONNECTION WITH A PROJECT PLANNED FOR YOU BY NSMC. IT IS NOT TO BE SHOWN OUTSIDE YOUR ORGANIZATION NOR USED, REPRODUCED, COPIED OR EXHIBITED IN ANY FASHION UNLESS AUTHORIZED IN WRITING BY AN OFFICER OF NSMC



Project: Whole Foods Market
Address: 14311 Ventura Blvd, Sherman Oaks, CA 91423
Phone: _____ **Account Mgr.** Steve
Designer: Araiza, G **Scale:** Noted **Date:** 08/20/2020

Client Approval: _____

Date: _____

This sign intended to be in accordance with the requirements of Article 600 of the National Electrical Code and/or other applicable local codes. This includes proper grounding and bonding of this sign.




Revisions:

10/27/20 SD: Add North options.
 11/02/20 SD: Remove options, add logo to signs.
 11/09/20 SD: Remove options, add specs, led layout

Drawing Number
28871
R3



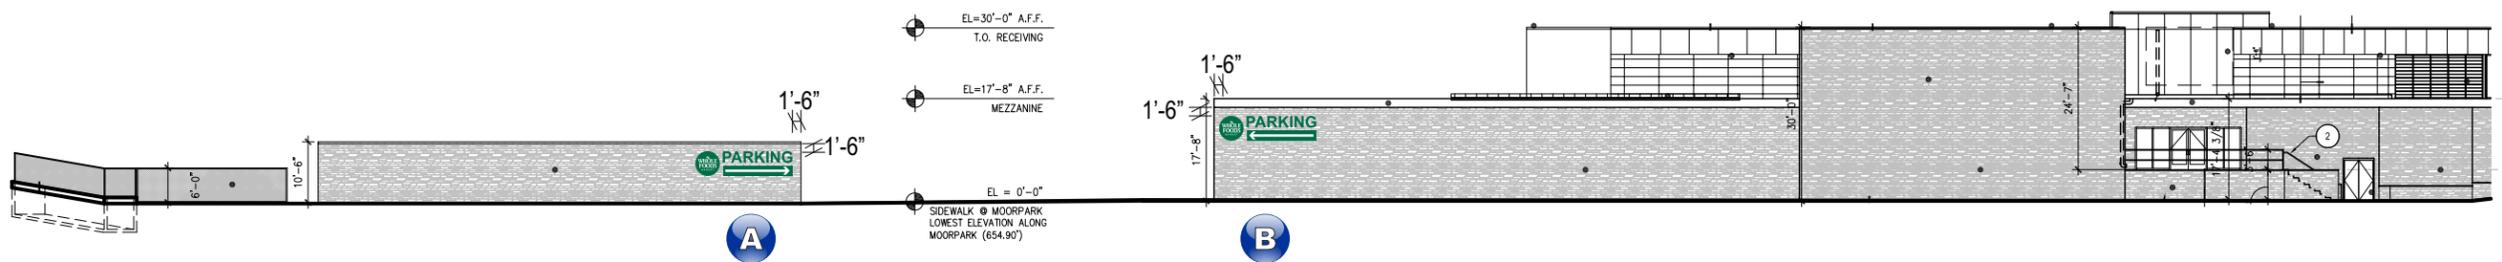

- A** NEW "PARKING" SIGN
- B** NEW "PARKING" SIGN

North Elevation

SCALE: 1/32" = 1'-0"

THIS IS AN ORIGINAL UNPUBLISHED DRAWING CREATED FOR YOUR PERSONAL USE IN CONNECTION WITH A PROJECT PLANNED FOR YOU BY NSMC. IT IS NOT TO BE SHOWN OUTSIDE YOUR ORGANIZATION NOR USED, REPRODUCED, COPIED OR EXHIBITED IN ANY FASHION UNLESS AUTHORIZED IN WRITING BY AN OFFICER OF NSMC

National Sign & Marketing Corporation
 13580 5th St., Chino, CA 91710
 Tel 909.591.4742 Fax 909.591.9792
 e-mail : sales@nsmc.com
 Lic# 745030 - Exp. 01/31/22

Project: Whole Foods Market
Address: 14311 Ventura Blvd, Sherman Oaks, CA 91423
Phone: _____ **Account Mgr.** Steve
Designer: Araiza, G **Scale:** Noted **Date:** 08/20/2020

Client Approval: _____

Date: _____

This sign intended to be in accordance with the requirements of Article 600 of the National Electrical Code and/or other applicable local codes. This includes proper grounding and bonding of this sign.

Revisions:

10/27/20 SD: Add North options.
11/02/20 SD: Remove options, add logo to signs.
11/09/20 SD: Remove options, add specs, led layout.

Drawing Number
28871
 R3

SURVEY REQUIRED PRIOR TO MANUFACTURE



Specifications:

BODY: FABRICATED ALUMINUM CABINET CONSTRUCTED OF .040 WITH .063 BACKS.
 RETURNS: .040 X 3" DEEP WHITE
 FACE: NEW WHITE ACRYLIC WITH TRANSLUCENT VINYL OVERLAY FIRST SURFACE.
 TRIM CAP: 1" TO MATCH KALE GREEN
 ILLUMINATION: TO BE ILLUMINATED BY WHITE LED

ALL WIRING AND COMPONENTS TO MEET U.L. STANDARDS

PMS 7727C / 3M 3630-26 GREEN

A NEW "PARKING" SIGN

New Illuminated Channel Letter Sign

SCALE: 1/2" = 1'-0"

THIS IS AN ORIGINAL UNPUBLISHED DRAWING CREATED FOR YOUR PERSONAL USE IN CONNECTION WITH A PROJECT PLANNED FOR YOU BY NSMC. IT IS NOT TO BE SHOWN OUTSIDE YOUR ORGANIZATION NOR USED, REPRODUCED, COPIED OR EXHIBITED IN ANY FASHION UNLESS AUTHORIZED IN WRITING BY AN OFFICER OF NSMC



Project: Whole Foods Market
Address: 14311 Ventura Blvd, Sherman Oaks, CA 91423
Phone: _____ **Account Mgr.** Steve
Designer: Araiza, **GScale:** Noted **Date:** 08/20/2020

Client Approval: _____
 Date: _____


This sign intended to be in accordance with the requirements of Article 600 of the National Electrical Code and/or other applicable local codes. This includes proper grounding and bonding of this sign.

Revisions:
 10/27/20 SD: Add North options
 11/02/20 SD: Remove options, add logo to signs
 11/09/20 SD: Remove options, add specs, led layout

Drawing Number
28871
 R3



SURVEY REQUIRED PRIOR TO MANUFACTURE

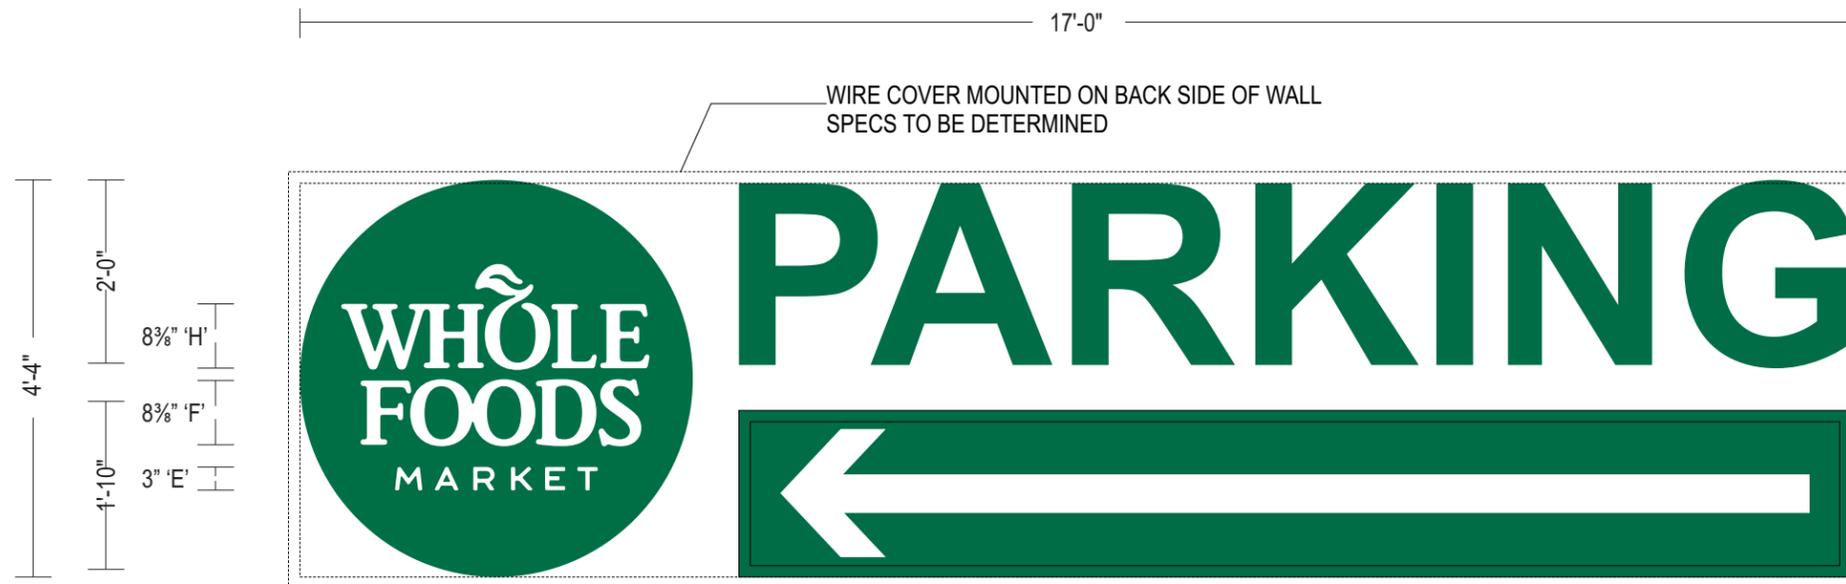

73.67 sq ft

Specifications:

BODY: FABRICATED ALUMINUM CABINET CONSTRUCTED OF .040 WITH .063 BACKS.
 RETURNS: .040 X 3" DEEP WHITE
 FACE: NEW WHITE ACRYLIC WITH TRANSLUCENT VINYL OVERLAY FIRST SURFACE.
 TRIM CAP: 1" TO MATCH KALE GREEN
 ILLUMINATION: TO BE ILLUMINATED BY WHITE LED

ALL WIRING AND COMPONENTS TO MEET U.L. STANDARDS

 PMS 7727C / 3M 3630-26 GREEN

B NEW "PARKING" SIGN

New Illuminated Channel Letter Sign

SCALE: 1/2" = 1'-0"

THIS IS AN ORIGINAL UNPUBLISHED DRAWING CREATED FOR YOUR PERSONAL USE IN CONNECTION WITH A PROJECT PLANNED FOR YOU BY NSMC. IT IS NOT TO BE SHOWN OUTSIDE YOUR ORGANIZATION NOR USED, REPRODUCED, COPIED OR EXHIBITED IN ANY FASHION UNLESS AUTHORIZED IN WRITING BY AN OFFICER OF NSMC



Project: Whole Foods Market
Address: 14311 Ventura Blvd, Sherman Oaks, CA 91423
Phone: _____ **Account Mgr.** Steve
Designer: Araiza, G **Scale:** Noted **Date:** 08/20/2020

Client Approval: _____
 Date: _____

This sign intended to be in accordance with the requirements of Article 600 of the National Electrical Code and/or other applicable local codes. This includes proper grounding and bonding of this sign.




Revisions:

10/27/20 SD: Add North options.
 11/02/20 SD: Remove options, add logo to signs.
 11/09/20 SD: Remove options, add specs, led layout

Drawing Number
28871
 R3



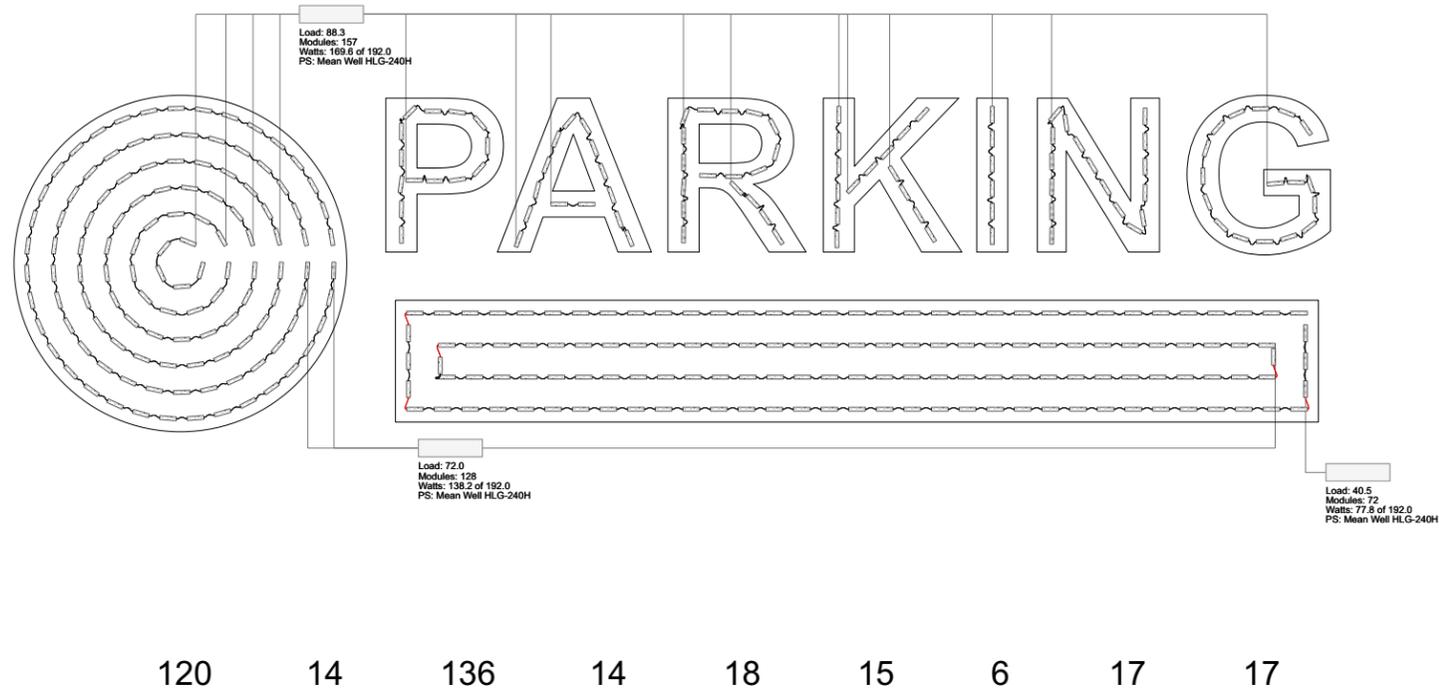

357 MODULES - GOQ 3 LED SPECTRUM WHITE LED .72
 385.6 WATTS
 1 POWER SUPPLY: HLG-240H-12 POWER SUPPLY MEAN WELL
 4.0 AMPS
 1 - 20 amp circuit 120v

LED LAYOUT

SCALE: NTS

THIS IS AN ORIGINAL UNPUBLISHED DRAWING CREATED FOR YOUR PERSONAL USE IN CONNECTION WITH A PROJECT PLANNED FOR YOU BY NSMC. IT IS NOT TO BE SHOWN OUTSIDE YOUR ORGANIZATION NOR USED, REPRODUCED, COPIED OR EXHIBITED IN ANY FASHION UNLESS AUTHORIZED IN WRITING BY AN OFFICER OF NSMC



Project: Whole Foods Market
Address: 14311 Ventura Blvd, Sherman Oaks, CA 91423
Phone: _____ **Account Mgr.** Steve
Designer: Araiza, G **Scale:** Noted **Date:** 08/20/2020

Client Approval: _____

Date: _____

This sign intended to be in accordance with the requirements of Article 600 of the National Electrical Code and/or other applicable local codes. This includes proper grounding and bonding of this sign.


Revisions:
 10/27/20 SD: Add North options
 11/02/20 SD: Remove options, add logo to signs
 11/09/20 SD: Remove options, add specs, led layout

Drawing Number
28871
 R3






SUPPORT TUBE
AS REQUIRED
BY ENGINEERING. TYP.

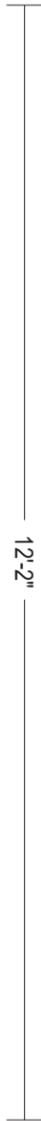

24.33 sq ft



24.33 sq ft

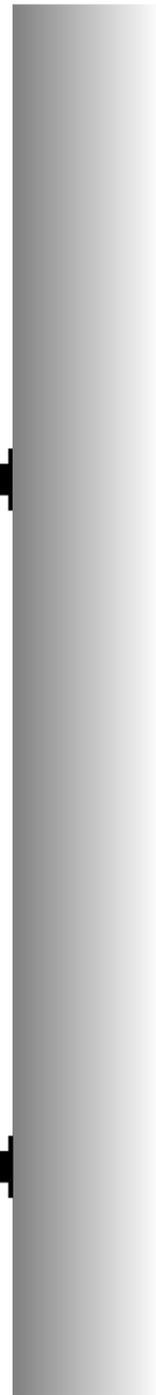

Specifications:

CABINET: NEW D/F CUSTOM FABRICATED ALUMINUM CABINET

RETAINERS: MAIN CABINET: 1 1/2" PAINTED GREEN
LOGO CABINET: 1" PAINTED GREEN

RETURNS: PAINTED GREEN

FACE: .177 WHITE POLYCARBONATE WITH TRANSLUCENT VINYL APPLIED FIRST SURFACE.

SUPPORTS: TO BE ENGINEERED SQUARE TUBING WITH MOUNTING PLATES.

ILLUMINATION: WHITE LED.

WIRING AND COMPONENTS TO MEET U.L. STANDARDS

PMS 7727C / 3M 3630-26 GREEN
 BLACK
 WHITE 7328

NEW "PARKING" BLADE SIGN

New D/F Illuminated Blade Sign

SCALE: 1/2" = 1'-0"

THIS IS AN ORIGINAL UNPUBLISHED DRAWING CREATED FOR YOUR PERSONAL USE IN CONNECTION WITH A PROJECT PLANNED FOR YOU BY NSMC. IT IS NOT TO BE SHOWN OUTSIDE YOUR ORGANIZATION NOR USED, REPRODUCED, COPIED OR EXHIBITED IN ANY FASHION UNLESS AUTHORIZED IN WRITING BY AN OFFICER OF NSMC

National Sign & Marketing Corporation
13580 5th St., Chino, CA 91710
Tel 909.591.4742 Fax 909.591.9792
e-mail : sales@nsmc.com
Lic# 745030 - Exp. 01/31/22

Project: Whole Foods Market
Address: 14311 Ventura Blvd, Sherman Oaks, CA 91423
Phone: _____ **Account Mgr.** Steve
Designer: Araiza, G **Scale:** Noted **Date:** 08/20/2020


Client Approval: _____
Date: _____

This sign intended to be in accordance with the requirements of Article 600 of the National Electrical Code and/or other applicable local codes. This includes proper grounding and bonding of this sign.

Revisions:

10/27/20 SD: Add North options.
11/02/20 SD: Remove options, add logo to signs.
11/09/20 SD: Remove options, add specs, led layout.

Drawing Number
28871
R3

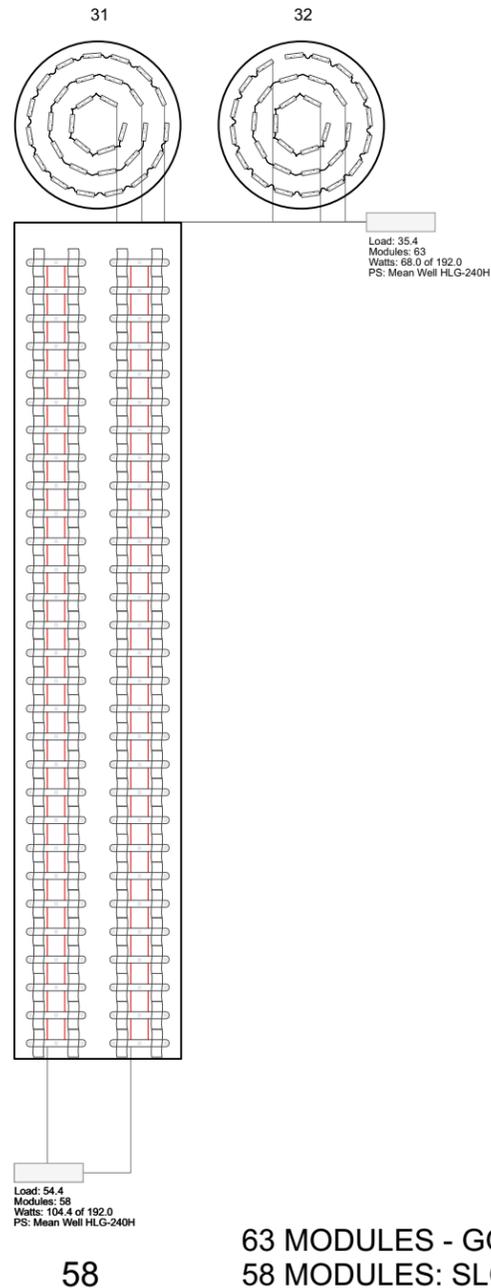

63 MODULES - GOQ 3 LED SPECTRUM WHITE LED .72
 58 MODULES: SLOANLED - SIGNBOX II DS 6500K
 172.4 WATTS
 2 POWER SUPPLY: HLG-240H-12 POWER SUPPLY MEAN WELL
 8.0 AMPS
 1 - 20 amp circuit 120v

LED LAYOUT

SCALE: NTS

THIS IS AN ORIGINAL UNPUBLISHED DRAWING CREATED FOR YOUR PERSONAL USE IN CONNECTION WITH A PROJECT PLANNED FOR YOU BY NSMC. IT IS NOT TO BE SHOWN OUTSIDE YOUR ORGANIZATION NOR USED, REPRODUCED, COPIED OR EXHIBITED IN ANY FASHION UNLESS AUTHORIZED IN WRITING BY AN OFFICER OF NSMC



National Sign & Marketing Corporation
 13580 5th St., Chino, CA 91710
 Tel 909.591.4742 Fax 909.591.9792
 e-mail : sales@nsmc.com
 Lic# 745030 - Exp. 01/31/22

Project: Whole Foods Market
Address: 14311 Ventura Blvd, Sherman Oaks, CA 91423
Phone: _____ **Account Mgr.** Steve
Designer: Araiza, **GScale:** Noted **Date:** 08/20/2020

Client Approval: _____

Date: _____

This sign intended to be in accordance with the requirements of Article 600 of the National Electrical Code and/or other applicable local codes. This includes proper grounding and bonding of this sign.

Revisions:
 10/27/20 SD: Add North options
 11/02/20 SD: Remove options, add logo to signs
 11/09/20 SD: Remove options, add specs, led layout

Drawing Number
28871
 R3





A NEW "PARKING" SIGN

Simulation

SCALE: NTS

THIS IS AN ORIGINAL UNPUBLISHED DRAWING CREATED FOR YOUR PERSONAL USE IN CONNECTION WITH A PROJECT PLANNED FOR YOU BY NSMC. IT IS NOT TO BE SHOWN OUTSIDE YOUR ORGANIZATION NOR USED, REPRODUCED, COPIED OR EXHIBITED IN ANY FASHION UNLESS AUTHORIZED IN WRITING BY AN OFFICER OF NSMC



National Sign & Marketing Corporation
 13580 5th St., Chino, CA 91710
 Tel 909.591.4742 Fax 909.591.9792
 e-mail : sales @nsmc.com
 Lic# 745030 - Exp. 01/31/22

Project: Whole Foods Market
Address: 14311 Ventura Blvd, Sherman Oaks, CA 91423
Phone: _____ **Account Mgr.** Steve
Designer: Araiza, G **Scale:** Noted **Date:** 08/20/2020

Client Approval:

Date: _____

This sign intended to be in accordance with the requirements of Article 600 of the National Electrical Code and/or other applicable local codes. This includes proper grounding and bonding of this sign.



Revisions:
10/27/20 SD: Add North options
11/02/20 SD: Remove options, add logo to signs
11/09/20 SD: Remove options, add specs, led layout

Drawing Number
28871
 R3





B NEW "PARKING" SIGN

Simulation

SCALE: NTS

THIS IS AN ORIGINAL UNPUBLISHED DRAWING CREATED FOR YOUR PERSONAL USE IN CONNECTION WITH A PROJECT PLANNED FOR YOU BY NSMC. IT IS NOT TO BE SHOWN OUTSIDE YOUR ORGANIZATION NOR USED, REPRODUCED, COPIED OR EXHIBITED IN ANY FASHION UNLESS AUTHORIZED IN WRITING BY AN OFFICER OF NSMC



National Sign & MARKETING CORPORATION
 13580 5th St., Chino, CA 91710
 Tel 909.591.4742 Fax 909.591.9792
 e-mail : sales @nsmc.com
 Lic# 745030 - Exp. 01/31/22

Project: Whole Foods Market
Address: 14311 Ventura Blvd, Sherman Oaks, CA 91423
Phone: _____ **Account Mgr.** Steve
Designer: Araiza, G **Scale:** Noted **Date:** 08/20/2020

Client Approval:

Date: _____

This sign intended to be in accordance with the requirements of Article 600 of the National Electrical Code and/or other applicable local codes. This includes proper grounding and bonding of this sign.



Revisions:

10/27/20 SD: Add North options.
 11/02/20 SD: Remove options, add logo to signs.
 11/09/20 SD: Remove options, add specs, led layout

Drawing Number
28871
 R3





© NEW "PARKING" BLADE SIGN

Simulation

SCALE: NTS

THIS IS AN ORIGINAL UNPUBLISHED DRAWING CREATED FOR YOUR PERSONAL USE IN CONNECTION WITH A PROJECT PLANNED FOR YOU BY NSMC. IT IS NOT TO BE SHOWN OUTSIDE YOUR ORGANIZATION NOR USED, REPRODUCED, COPIED OR EXHIBITED IN ANY FASHION UNLESS AUTHORIZED IN WRITING BY AN OFFICER OF NSMC



National Sign & MARKETING CORPORATION
 13580 5th St., Chino, CA 91710
 Tel 909.591.4742 Fax 909.591.9792
 e-mail : sales @nsmc.com
 Lic# 745030 - Exp. 01/31/22

Project: Whole Foods Market
Address: 14311 Ventura Blvd, Sherman Oaks, CA 91423
Phone: _____ **Account Mgr.** Steve
Designer: Araiza, **GScale:** Noted **Date:** 08/20/2020

Client Approval:

Date: _____

This sign intended to be in accordance with the requirements of Article 600 of the National Electrical Code and/or other applicable local codes. This includes proper grounding and bonding of this sign.



Revisions:

10/27/20 SD: Add North options.
 11/02/20 SD: Remove options, add logo to signs.
 11/09/20 SD: Remove options, add specs, led layout

Drawing Number
28871
 R3

