


Center BMW

Proposed Elevations & Sections

5201 Van Nuys Blvd., Sherman Oaks, CA 91401

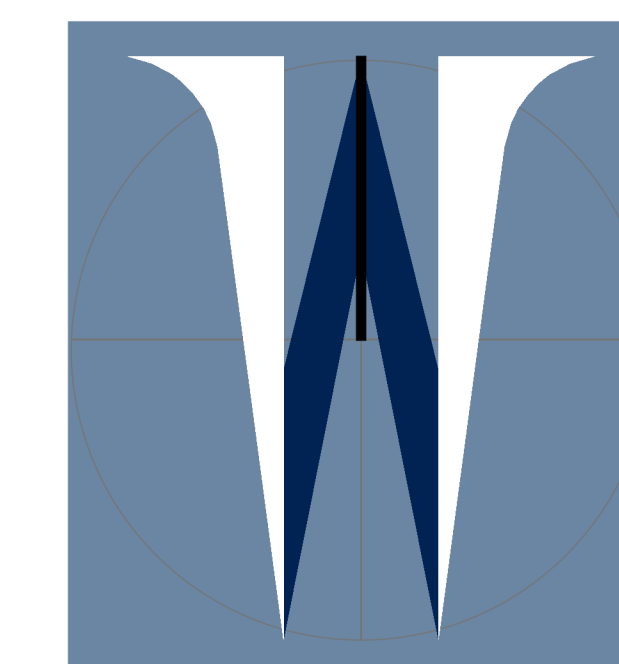

Whitfield
Associates, Inc.


2481 Del Prado, Suite 201, Dana Point, CA 92629

Phone: 949.234.1950

www.waarch.com


architecture | planning | interior design

A3.0

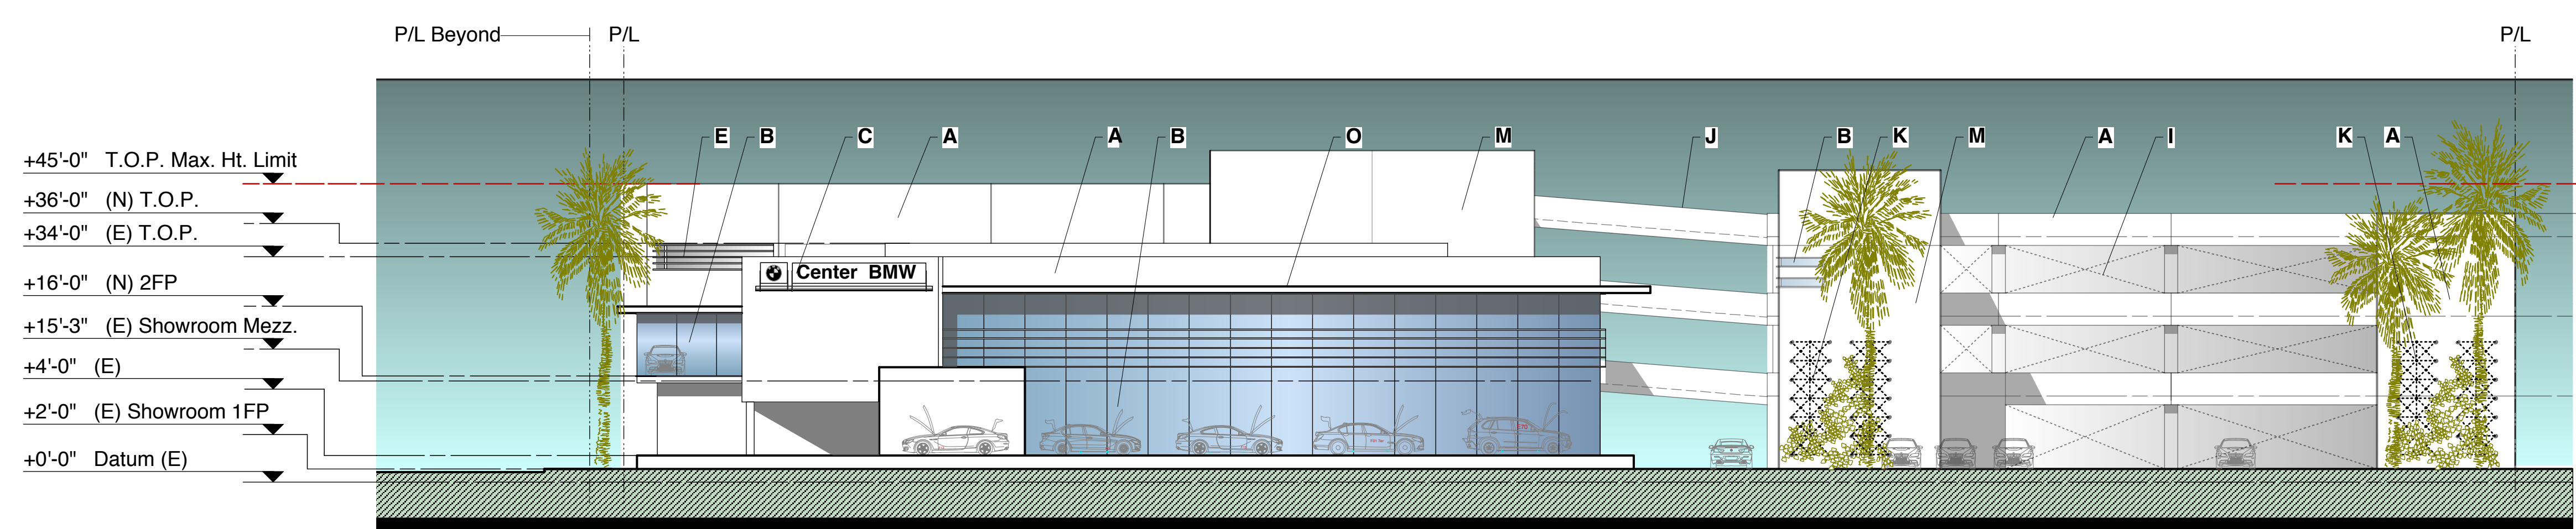


EAST (FRONT) VAN NUYS BLVD. ELEVATION

Scale: 1/16" = 1'-0"

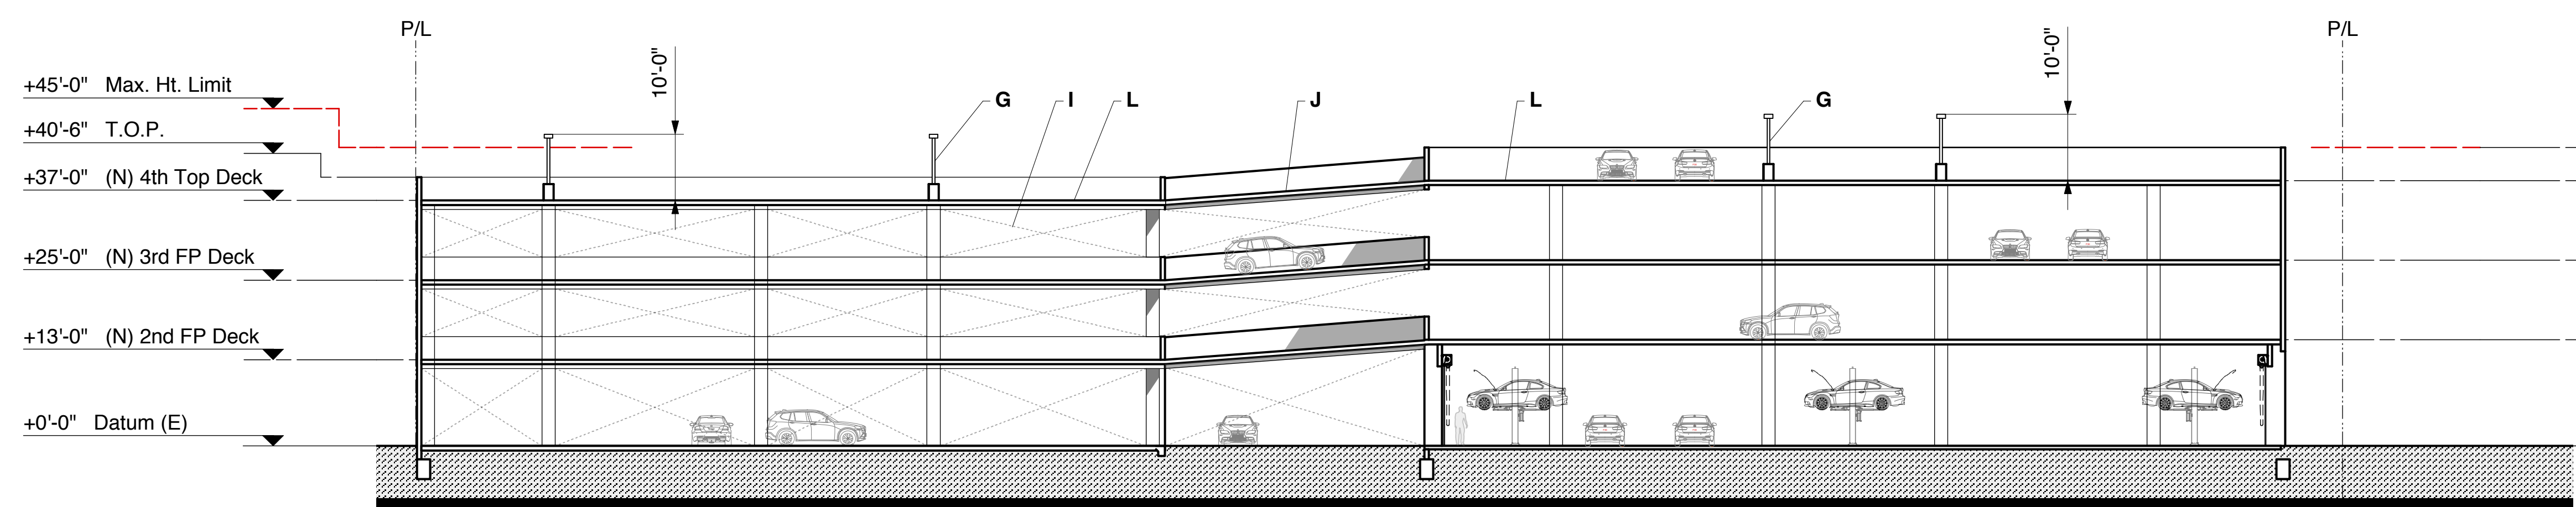


CROSS SECTION

Scale: 1/16" = 1'-0"

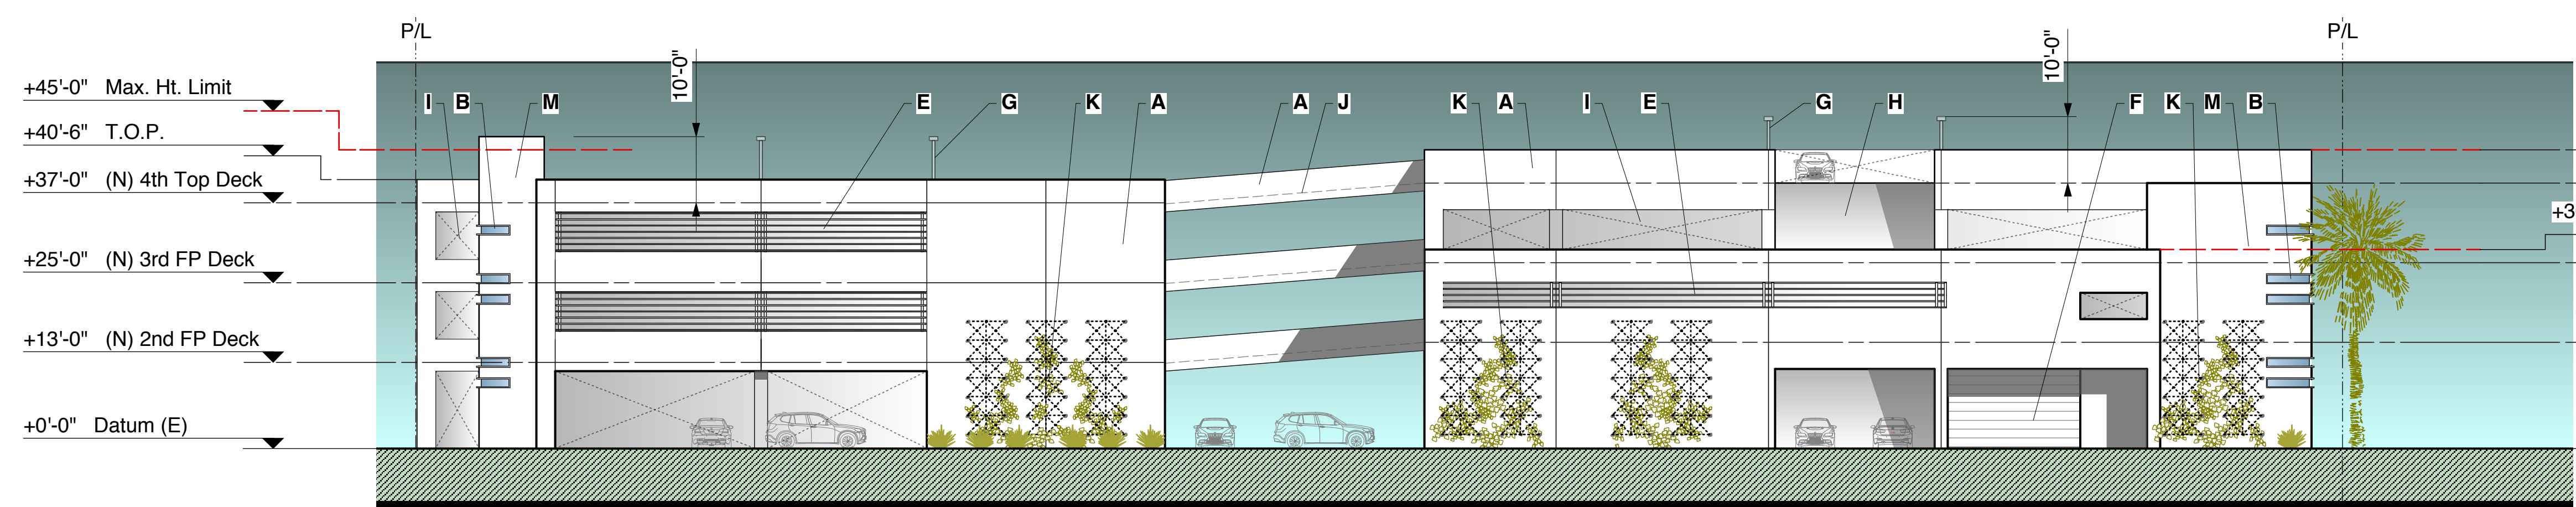


WEST (REAR) ELEVATION

Scale: 1/16" = 1'-0"

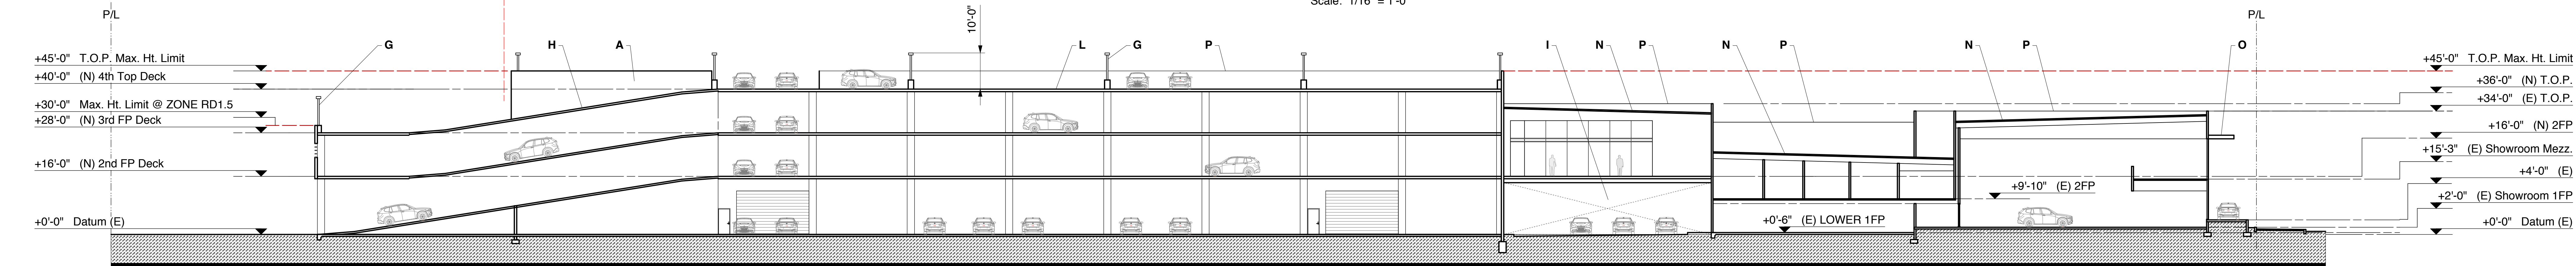

LONGITUDINAL SECTION

Scale: 1/16" = 1'-0"

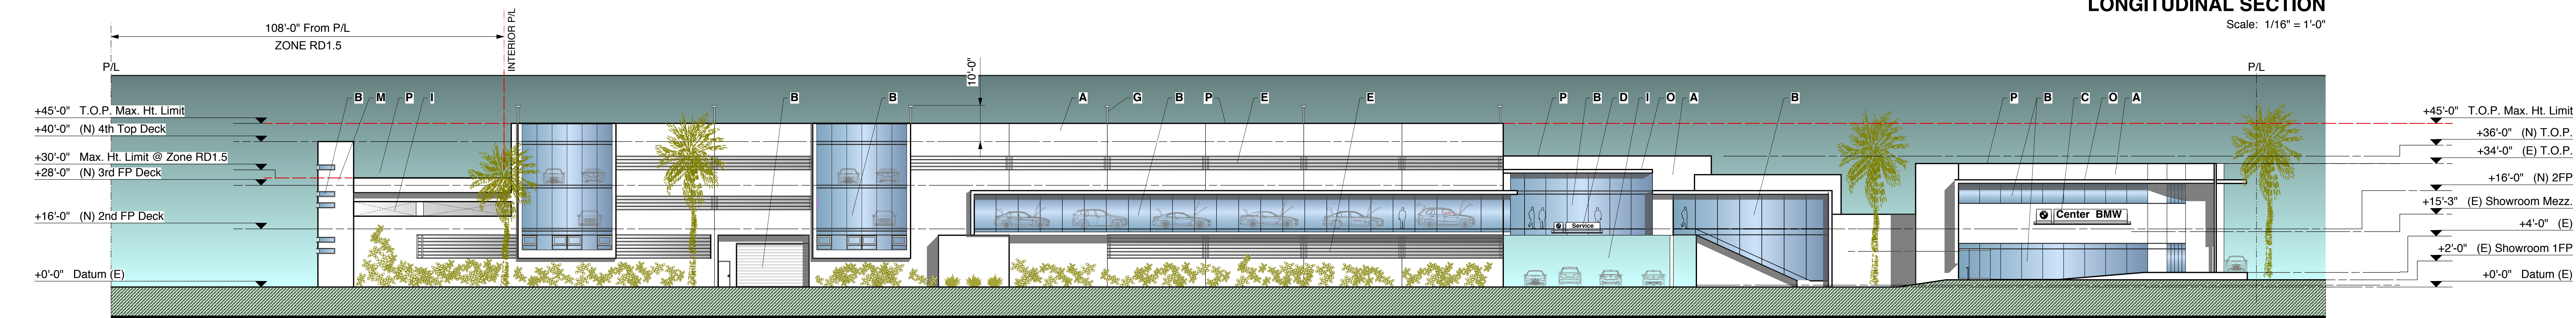

SOUTH (SIDE) MAGNOLIA BLVD ELEVATION

Scale: 1/16" = 1'-0"

KEYNOTES

- A. BMW-APPROVED SMOOTH TROWEL PLASTER SYSTEM. COLOR: WHITE
- B. CLEAR TEMPERED GLAZING SYSTEM WITH CLEAR ANODIZED ALUMINUM FRAME
- C. BMW CENTER NAME SIGNAGE MODULE MOUNTED TO BUILDING FACE
- D. BMW SERVICE SIGN MODULE MOUNTED TO BUILDING FACE
- E. CLEAR ANODIZED ALUMINUM HORIZONTAL LOUVER SYSTEM
- F. GALVANIZED METAL ROLL UP DOOR. COLOR: WHITE TO MATCH ADJACENT WALL
- G. 10' AFF LIGHT POLE
- H. CONCRETE VEHICULAR RAMP 16% MAX SLOPE
- I. OPEN TO BEYOND
- J. VEHICLE BRIDGE
- K. STAINLESS STEEL VINE CABLING SYSTEM
- L. CONCRETE POST TENSION DECK
- M. STAIR ENCLOSURE
- N. ROOFING AND STRUCTURE
- O. SHADE OVERHANG. SAME FINISH/COLOR AS WALLS
- P. PARAPET