

NO.	DATE	DESCRIPTION	BY
A	07/30/15	PRELIMINARY ZD	BAK
0	08/07/15	100% ZD	ARC
1	04/01/16	REVISED FACADE	ARC


SITE INFORMATION:
MOORFIELD
 13425 VENTURA BLVD.,
 SHERMAN OAKS, CA 91423
 LOS ANGELES COUNTY

SEAL:


SHEET TITLE:
**EQUIPMENT,
 GENERATOR & ANTENNA
 PLANS**

SHEET NUMBER:
A-2


REV:
 1

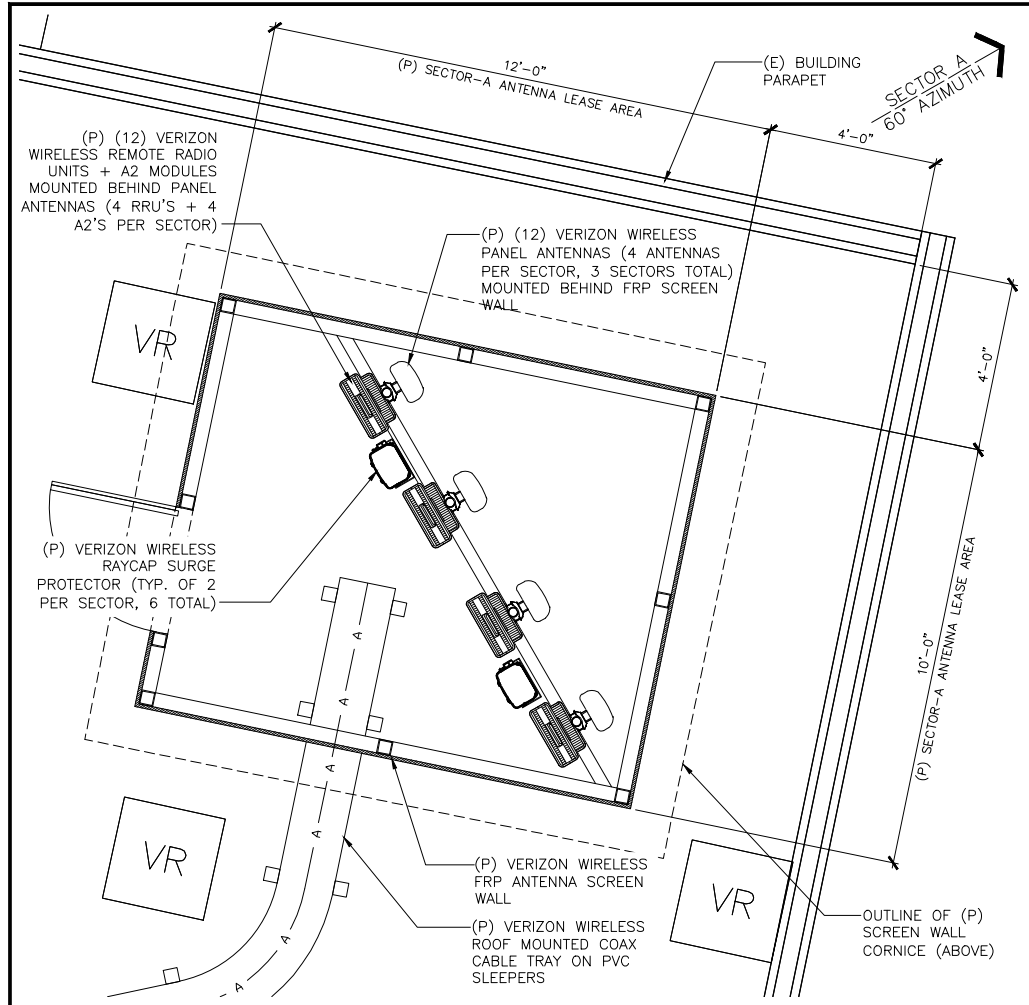

SECTOR-A ANTENNA PLAN SCALE 1/2"=1' 2

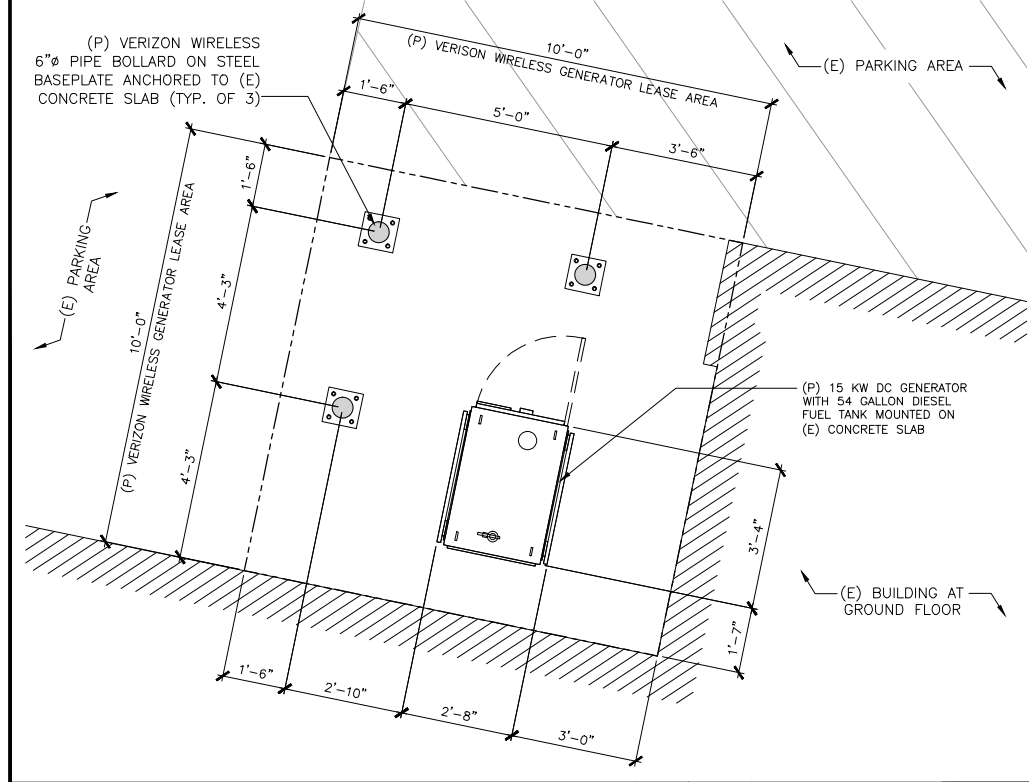

GENERATOR PLAN SCALE 1/2"=1' 3

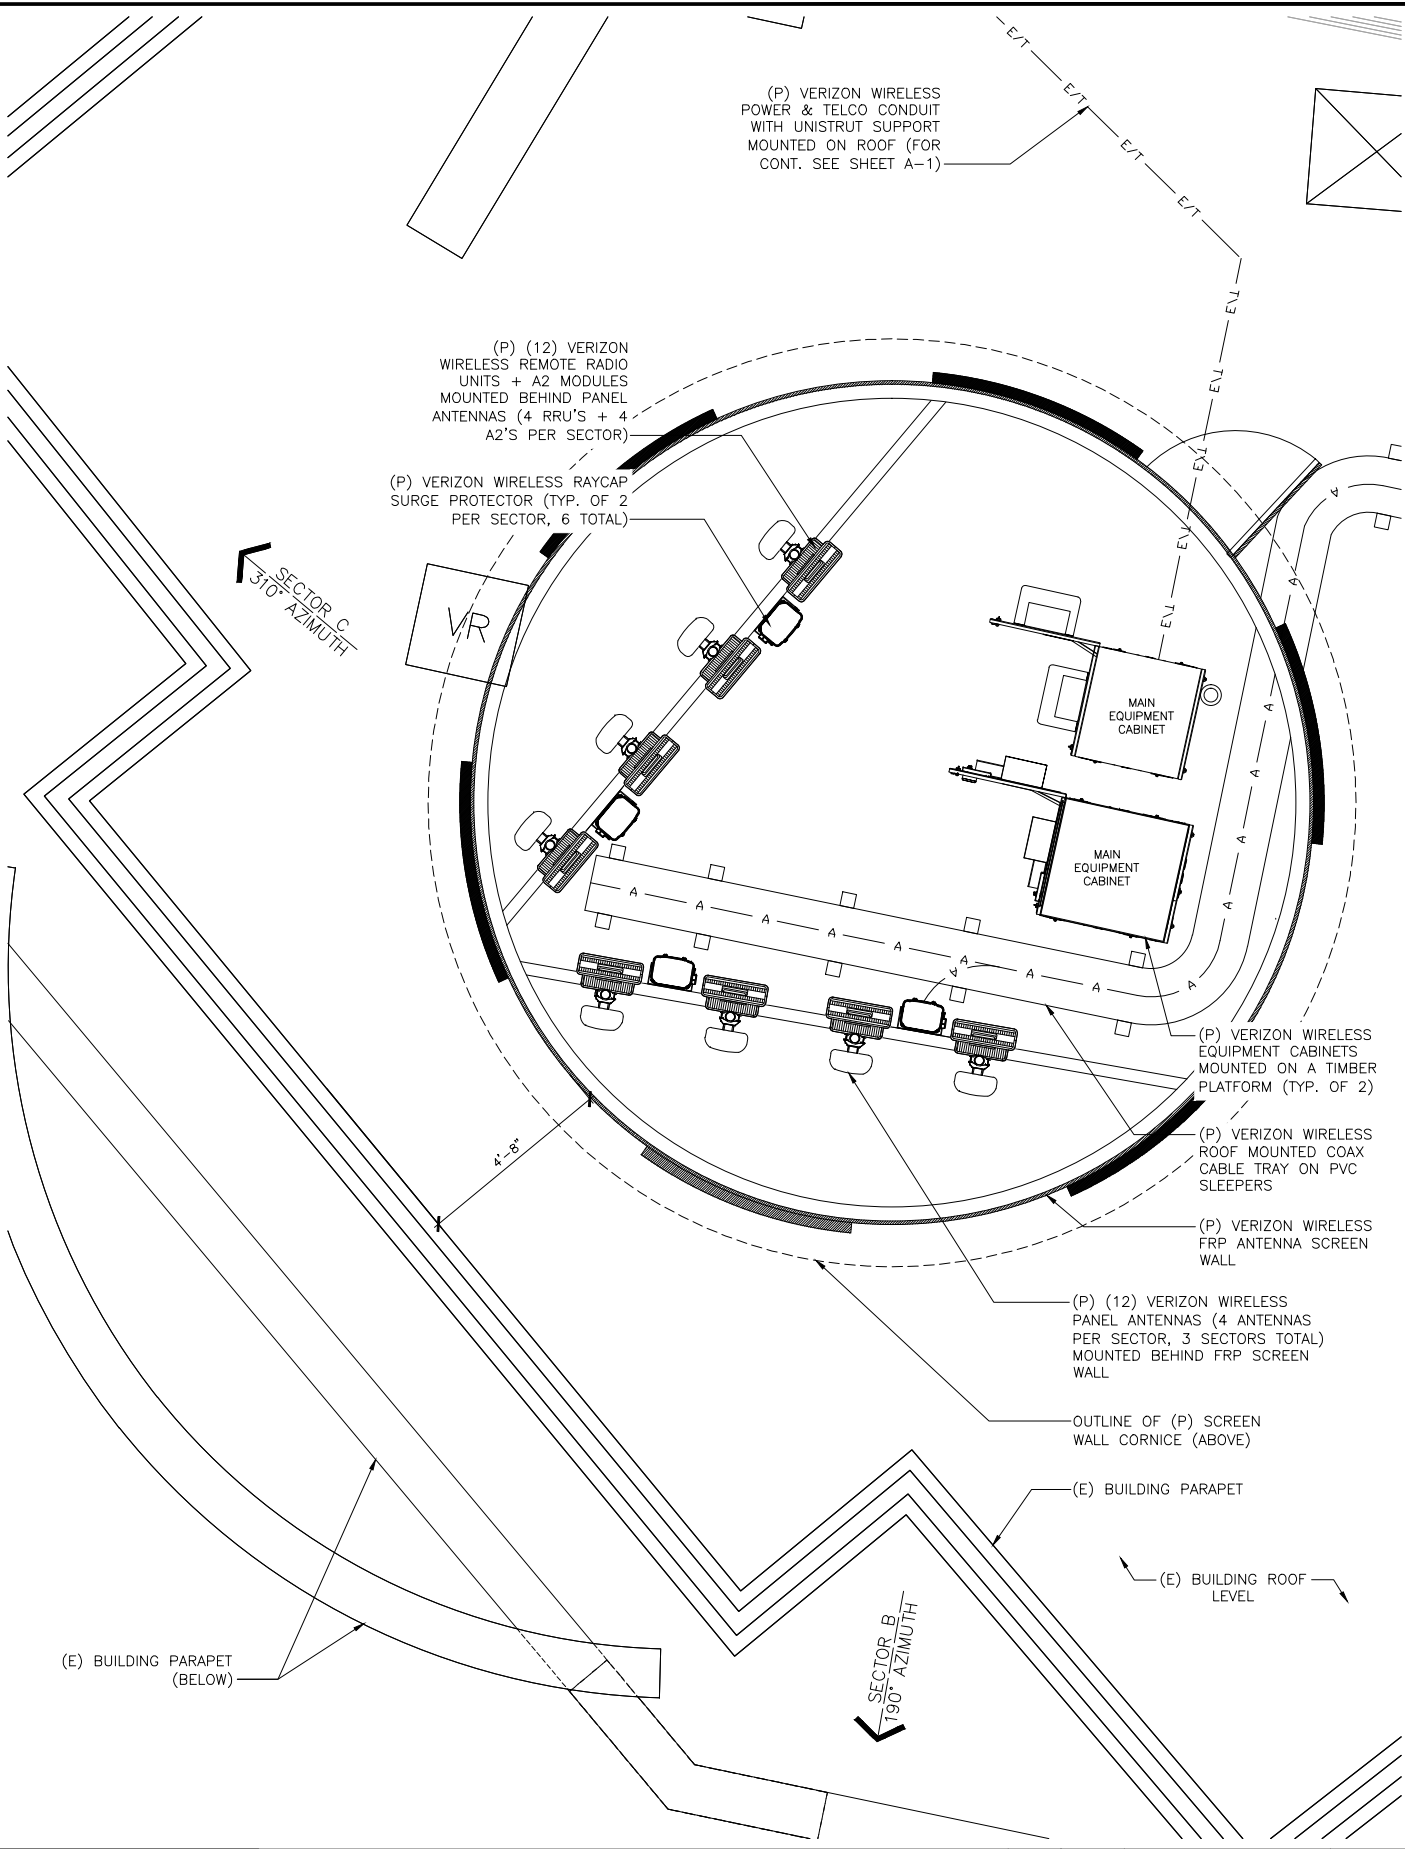

EQUIPMENT PLAN & SECTORS B & C ANTENNA PLANS SCALE 1/2"=1' 1