

SQUARE FOOTAGE	
SPACE	SQ. FT.
PET BOARDING	200 SQ. FT.
PET PLAY	2,052 SQ. FT.
PET GROOMING	183 SQ. FT.
RECEPTION	613 SQ. FT.
WAITING	216 SQ. FT.
TOTAL	3,264 SQ. FT.

PROJECT INFORMATION



PROJECT NAME:
DOG-E-DEN

PROJECT ADDRESS:
15122 W. VENTURA BLVD.
SHERMAN OAKS, CA 91403

LEGAL DESCRIPTION:
LOT: 529, TRACT: 5822
BLOCK: NONE
APN: 2276006009
MAP REFERENCE: MB 66-64/65 (SHEETS 1-2)
LOT AREA: 10,499.8 SF

DOG-E-DEN
15122 W. VENTURA BLVD.
SHERMAN OAKS, CA 91403


Description	Date
Planning Dept. Submittal	03/21/17

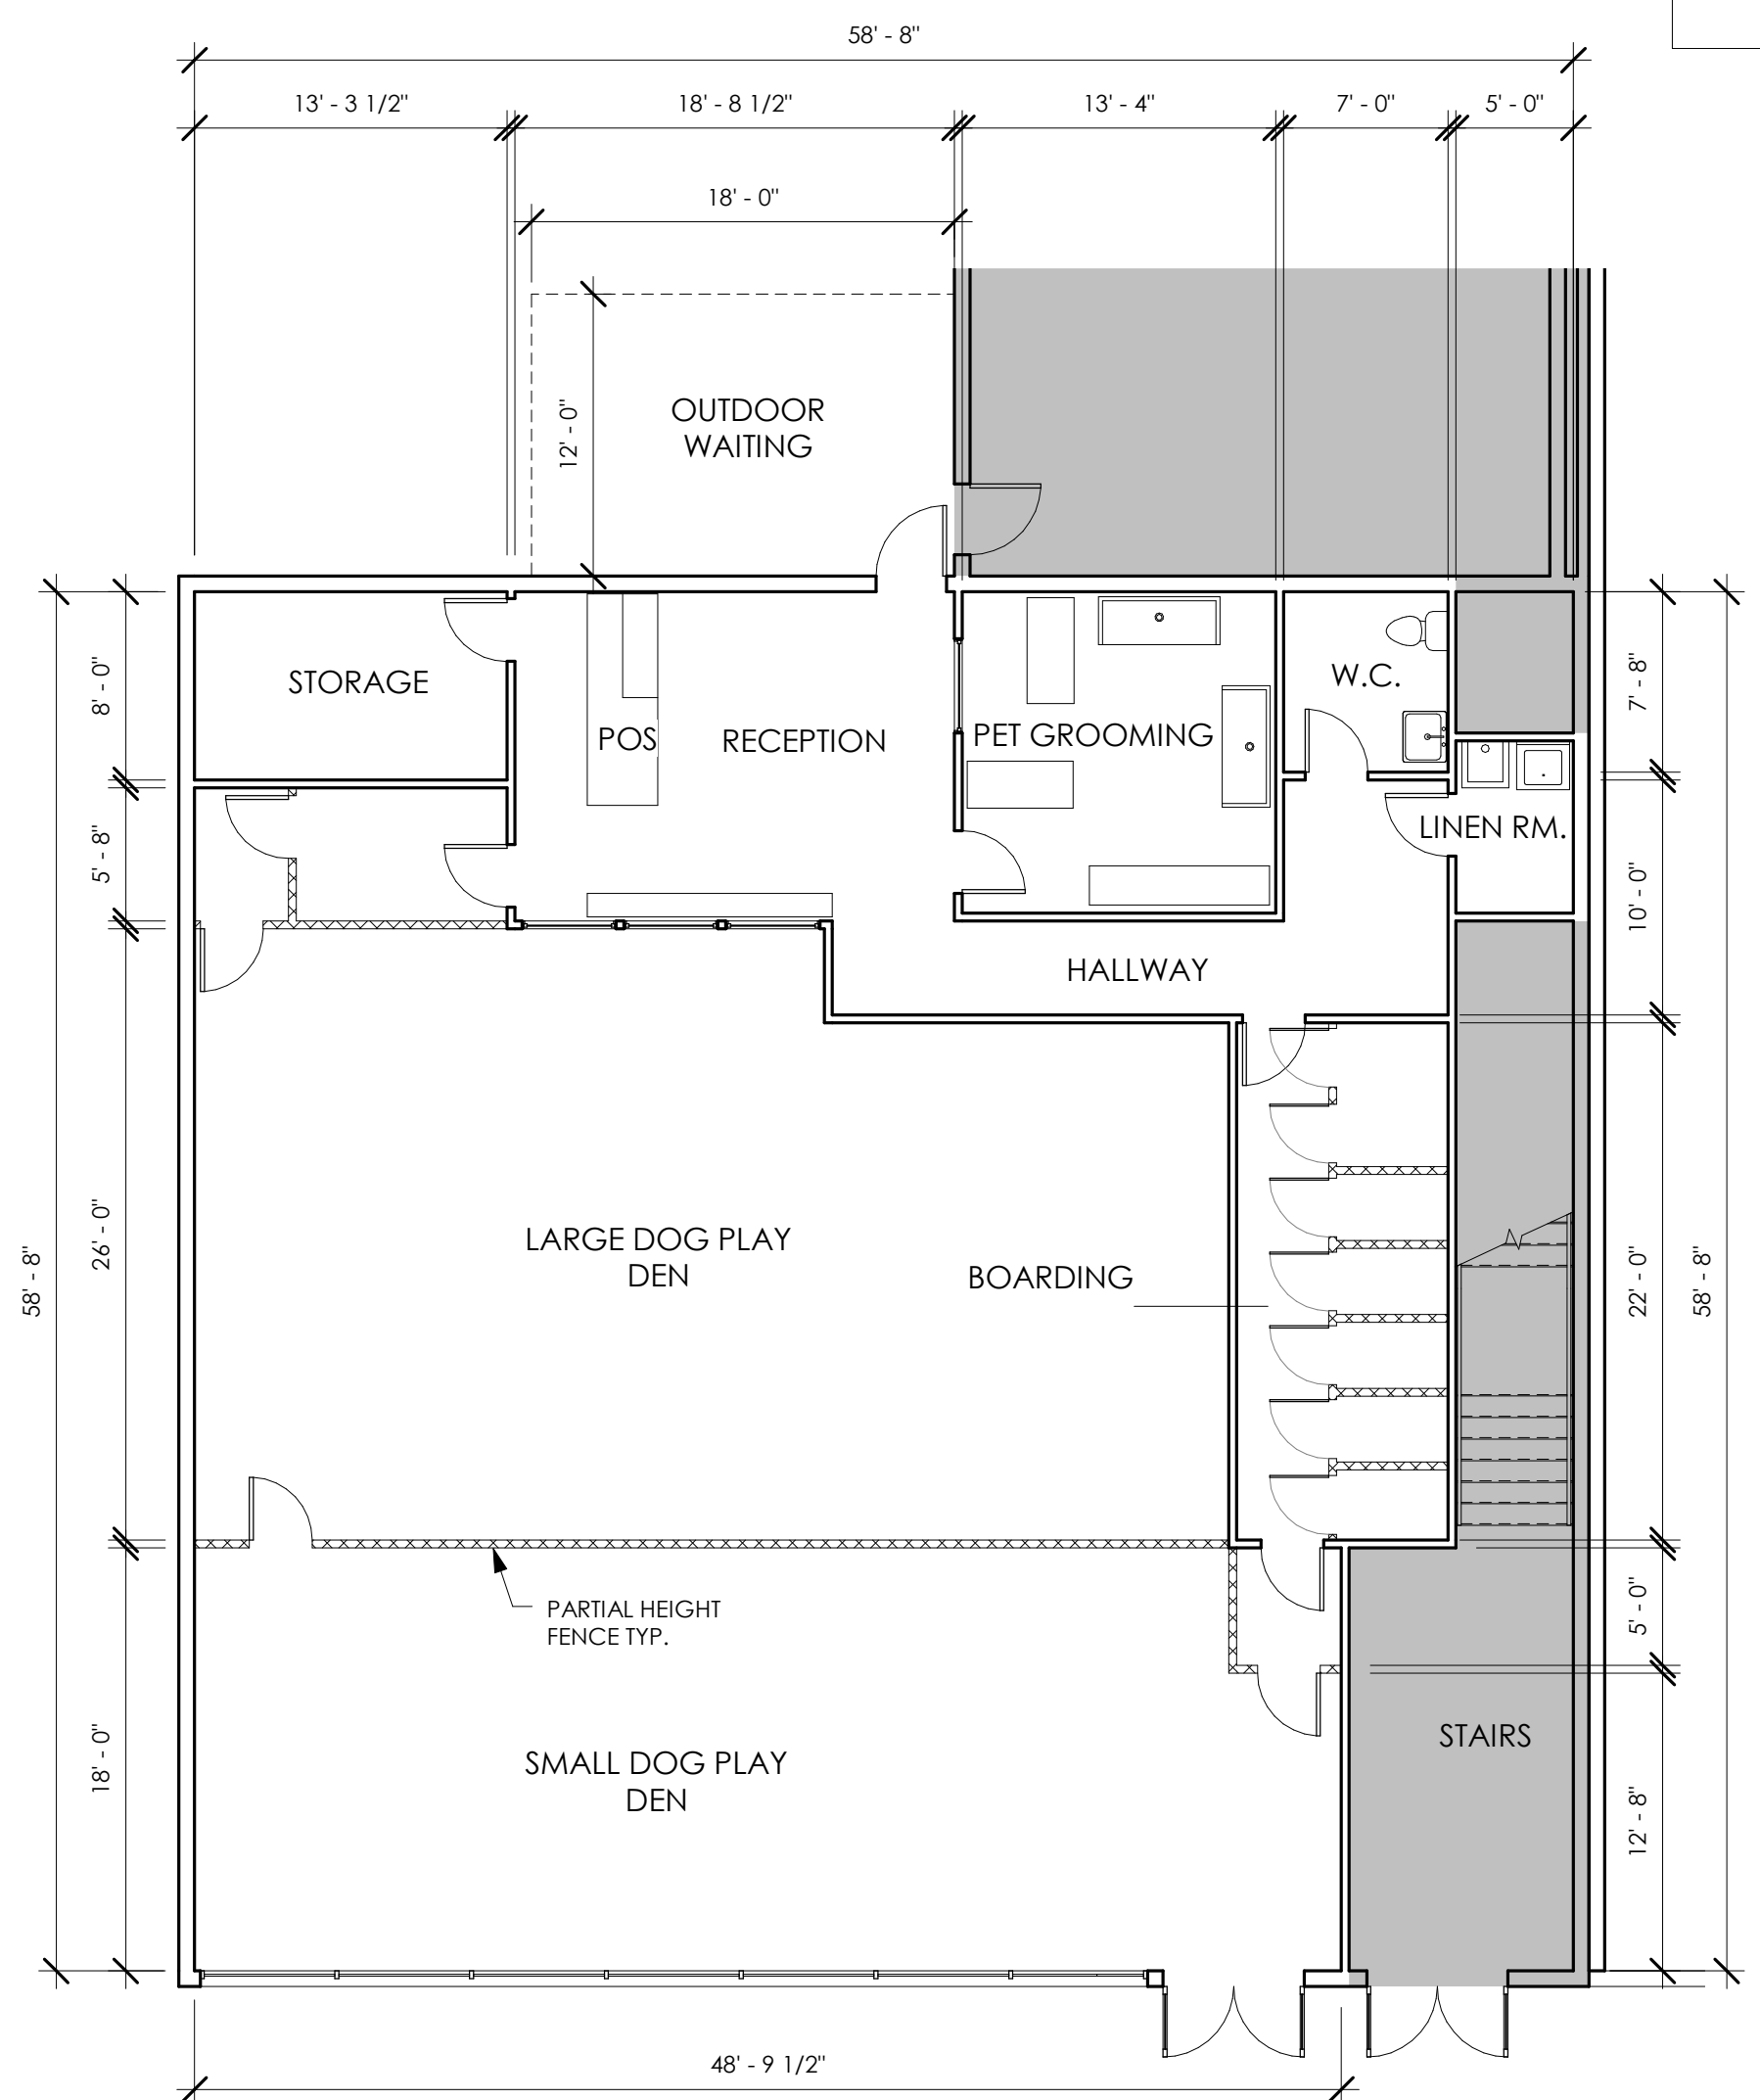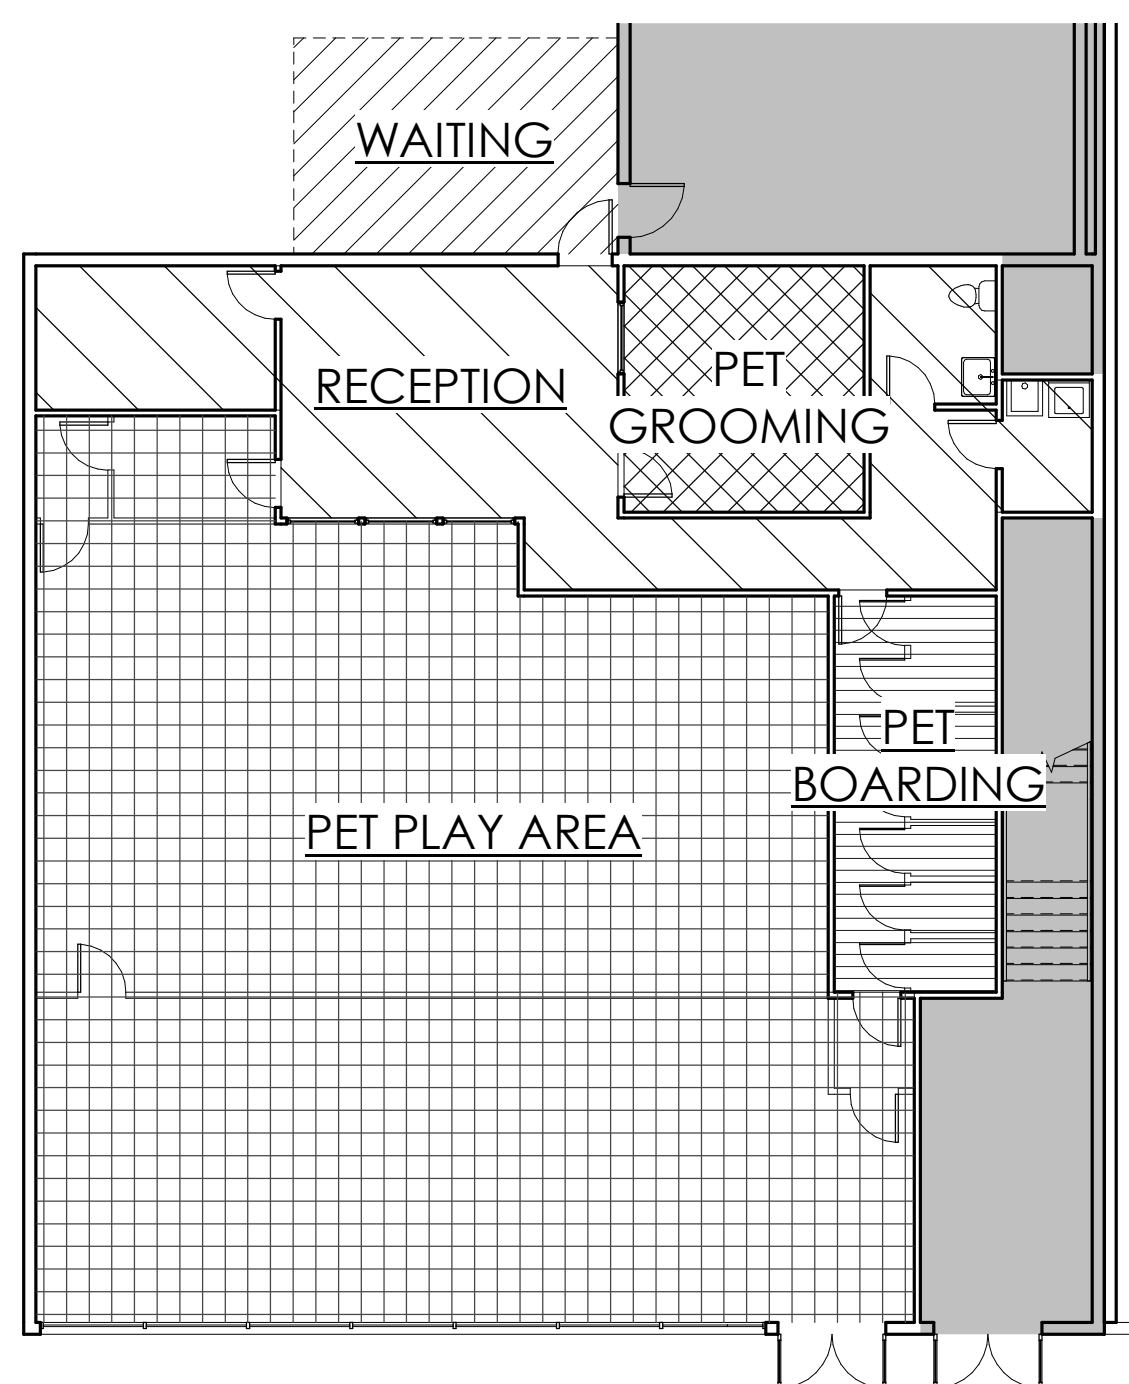

NOTE:
1. NO NEW CONSTRUCTION REQUIRED


② AREA CALCULATION PLAN
3/32" = 1'-0"

① FLOOR PLAN
1/8" = 1'-0"

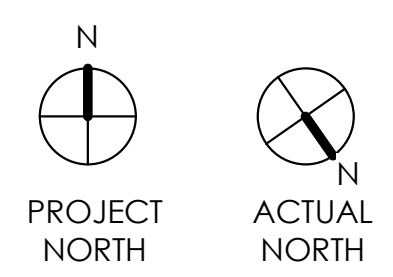

FLOOR PLAN

A1.0

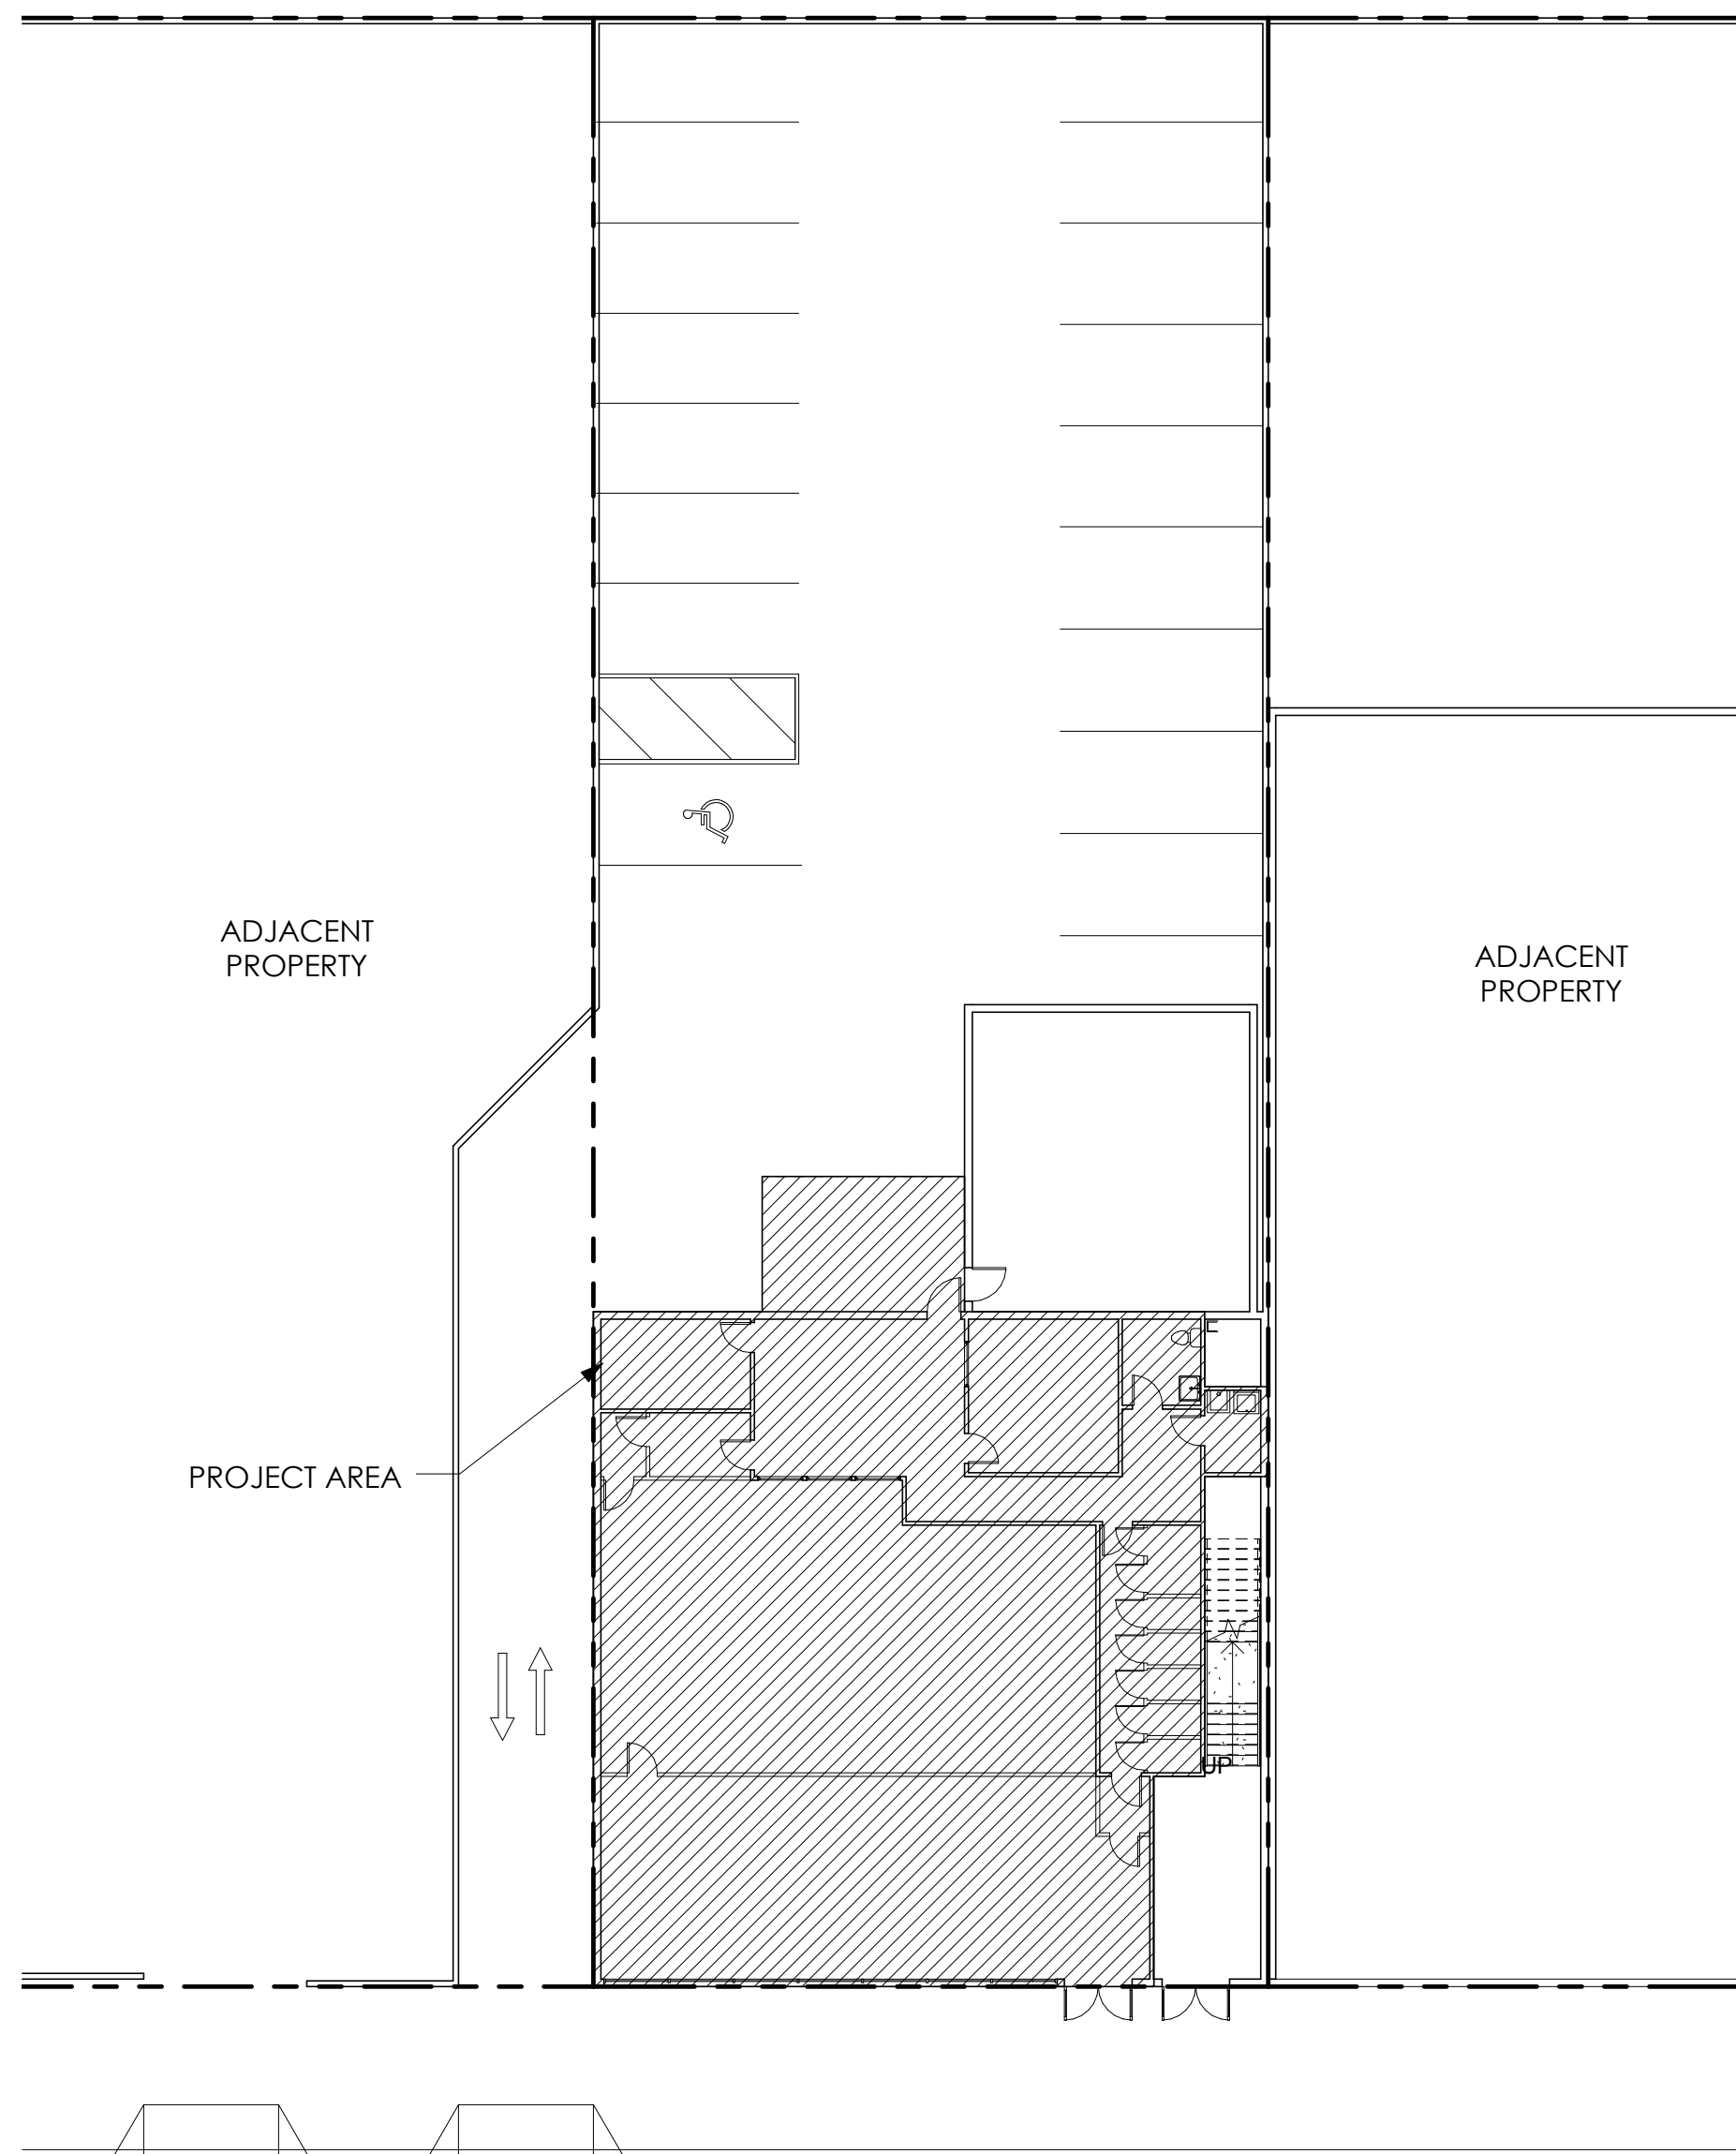


SQUARE FOOTAGE	
SPACE	SQ. FT.
PET BOARDING	200 SQ. FT.
PET PLAY	2,052 SQ. FT.
PET GROOMING	183 SQ. FT.
RECEPTION	613 SQ. FT.
WAITING	216 SQ. FT.
TOTAL	3,264 SQ. FT.

PROJECT INFORMATION	
PROJECT NAME: DOG-E-DEN	
PROJECT ADDRESS: 15122 W. VENTURA BLVD. SHERMAN OAKS, CA 91403	
LEGAL DESCRIPTION: LOT: 529, TRACT: 5822 BLOCK: NONE APN: 2276006009 MAP REFERENCE: MB 66-64/65 (SHEETS 1-2) LOT AREA: 10,499.8 SF	


DOG-E-DEN
 15122 W. VENTURA BLVD.
 SHERMAN OAKS, CA 91403

Description	Date
Planning Dept. Submittal	03/21/17

VENTURA BLVD.

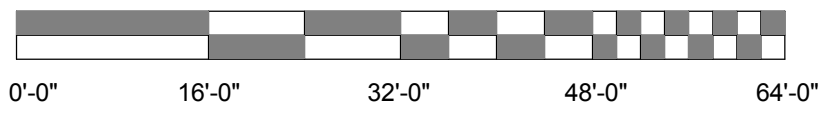

1 SITE PLAN
1/16" = 1'-0"

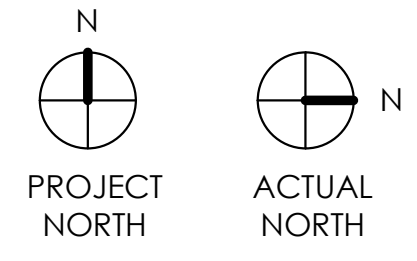

SITE PLAN
A1.1