



PALO VERDE



MULTI-TRUNK OLIVE



PODOCARPUS GRACILIOR



PITTIOSPORUM SILVERSHEEN



AGAVE BLUE GLOW



MEXICAN FEATHER GRASS



TRAILING ROSEMARY



BENCH



OUTDOOR SEATING



WATER FEATURE VARIETIES



WATER FEATURE VARIETIES




UMBRELLA



PLANTER VARIETIES



PLANTER VARIETIES

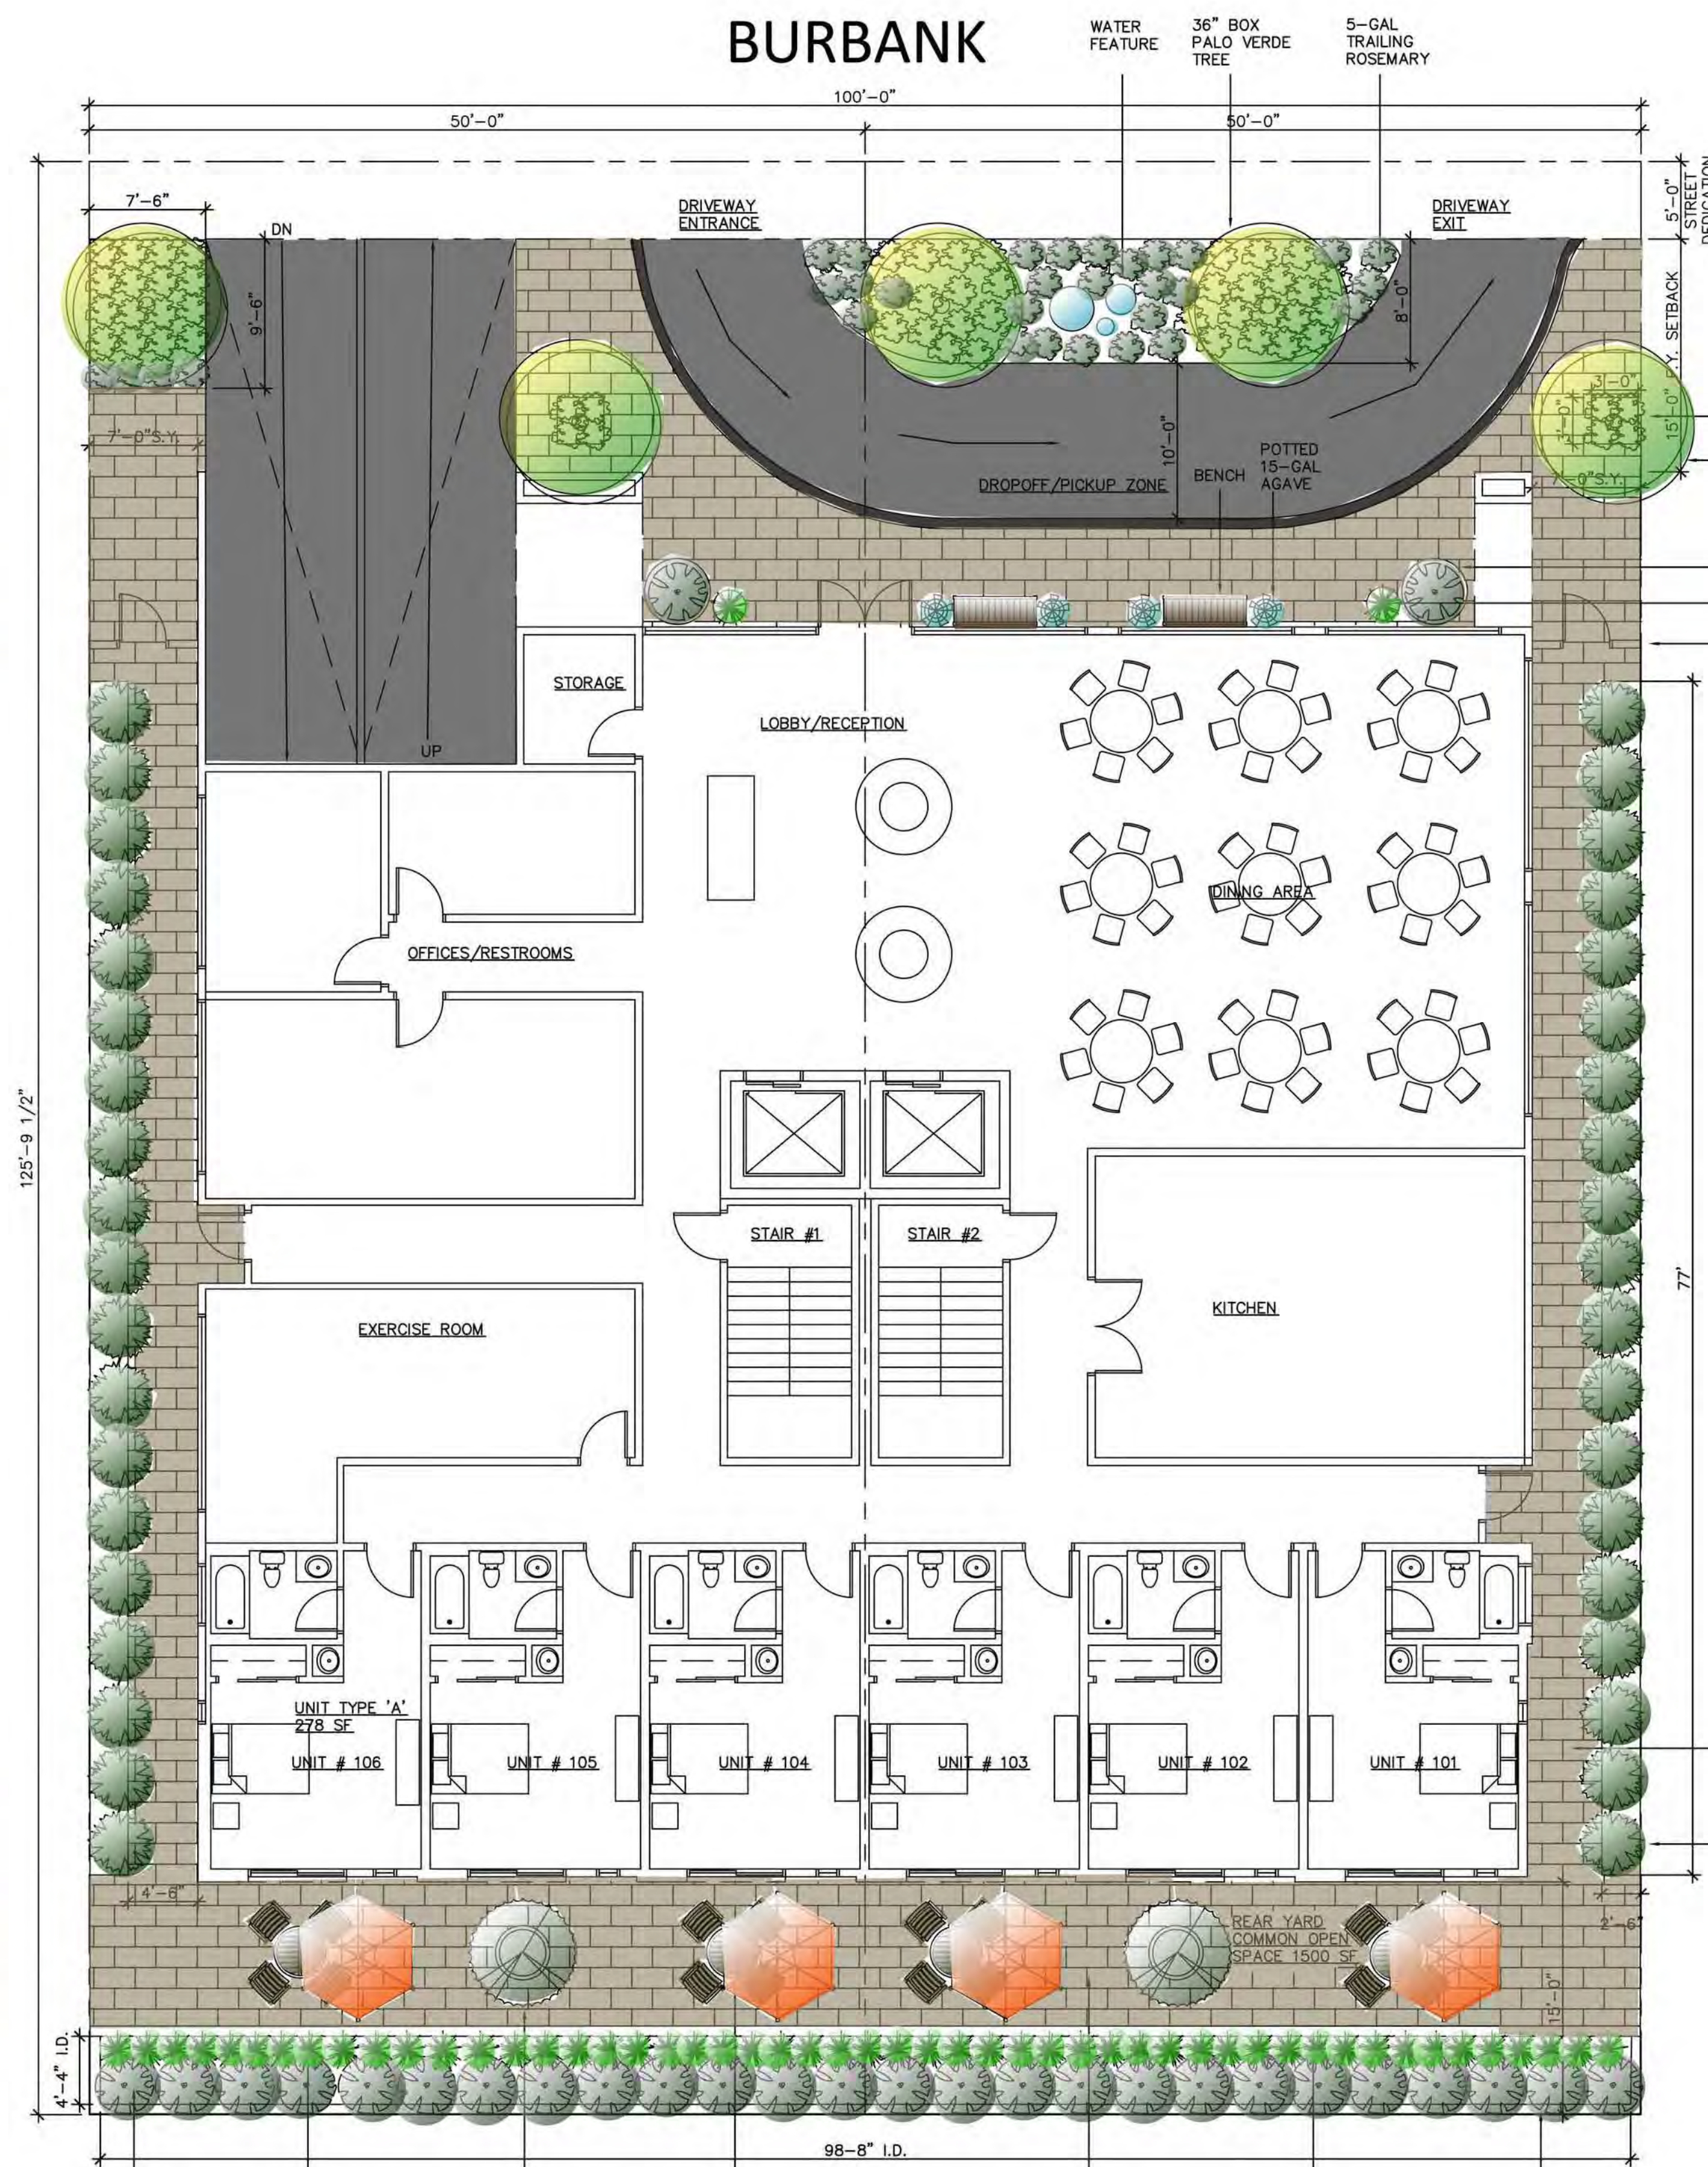

-  36" BOX PALO VERDE - 5
 -  36" BOX FRUITLESS EUROPEAN OLIVE - 2
 -  24" BOX PODOCARPUS GRACILIOR - 38
 -  15-GAL PITTIOSPORUM SILVERSHEEN - 28
 -  5-GAL TRAILING ROSEMARY
 -  5-GAL MEXICAN FEATHER GRASS - 53
 -  5-GAL AGAVE 'BLUE GLOW' - 4
- TOTAL GROUND FLOOR LANDSCAPE SQUARE FOOTAGE: 1,200

PROPOSED 18"x24" GRAY CERAMIC TILE IN RUNNING BOND PATTERN

24" BOX PODOCARPUS TREE - HEDGE FORM

15-GAL PITTIOSPORUM SILVERSHEEN HEDGE 5-GAL MEXICAN FEATHER GRASS 36" BOX MULTI-TRUNK FRUITLESS OLIVE IN 36" POT DINING TABLES WITH UMBRELLAS 15-GAL PITTIOSPORUM SILVERSHEEN HEDGE 15-GAL PITTIOSPORUM SILVERSHEEN HEDGE 30" TALL RAISED CONCRETE BLOCK PLANTER W/ CERAMIC TILE FACADE

POTTING HILL

LANDSCAPE DESIGN

DRAWN BY:
JASMIN JAVAHERI


REVISION DATE	NO.

PRELIM. LANDSCAPE PLAN

BURBANK ELDERCARE
14534-14536 BURBANK BLVD.
LOS ANGELES, CA 91411

SCALE: 1/8" = 1'-0"
DATE: 11/9/2016

SHEET:
L.1

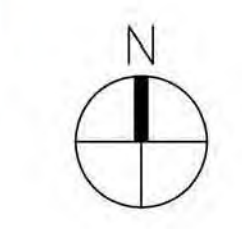

POTTING HILL

LANDSCAPE DESIGN

DRAWN BY:
JASMIN JAVAHERI

REVISION DATE NO.

PRELIM.
ROOFTOP
LANDSCAPE
PLAN

BURBANK ELDERCARE
14534-14536 BURBANK BLVD.
LOS ANGELES, CA 91411


SCALE: 1/8" = 1'-0"

DATE: 11/9/2016

SHEET:

L.2

BURBANK

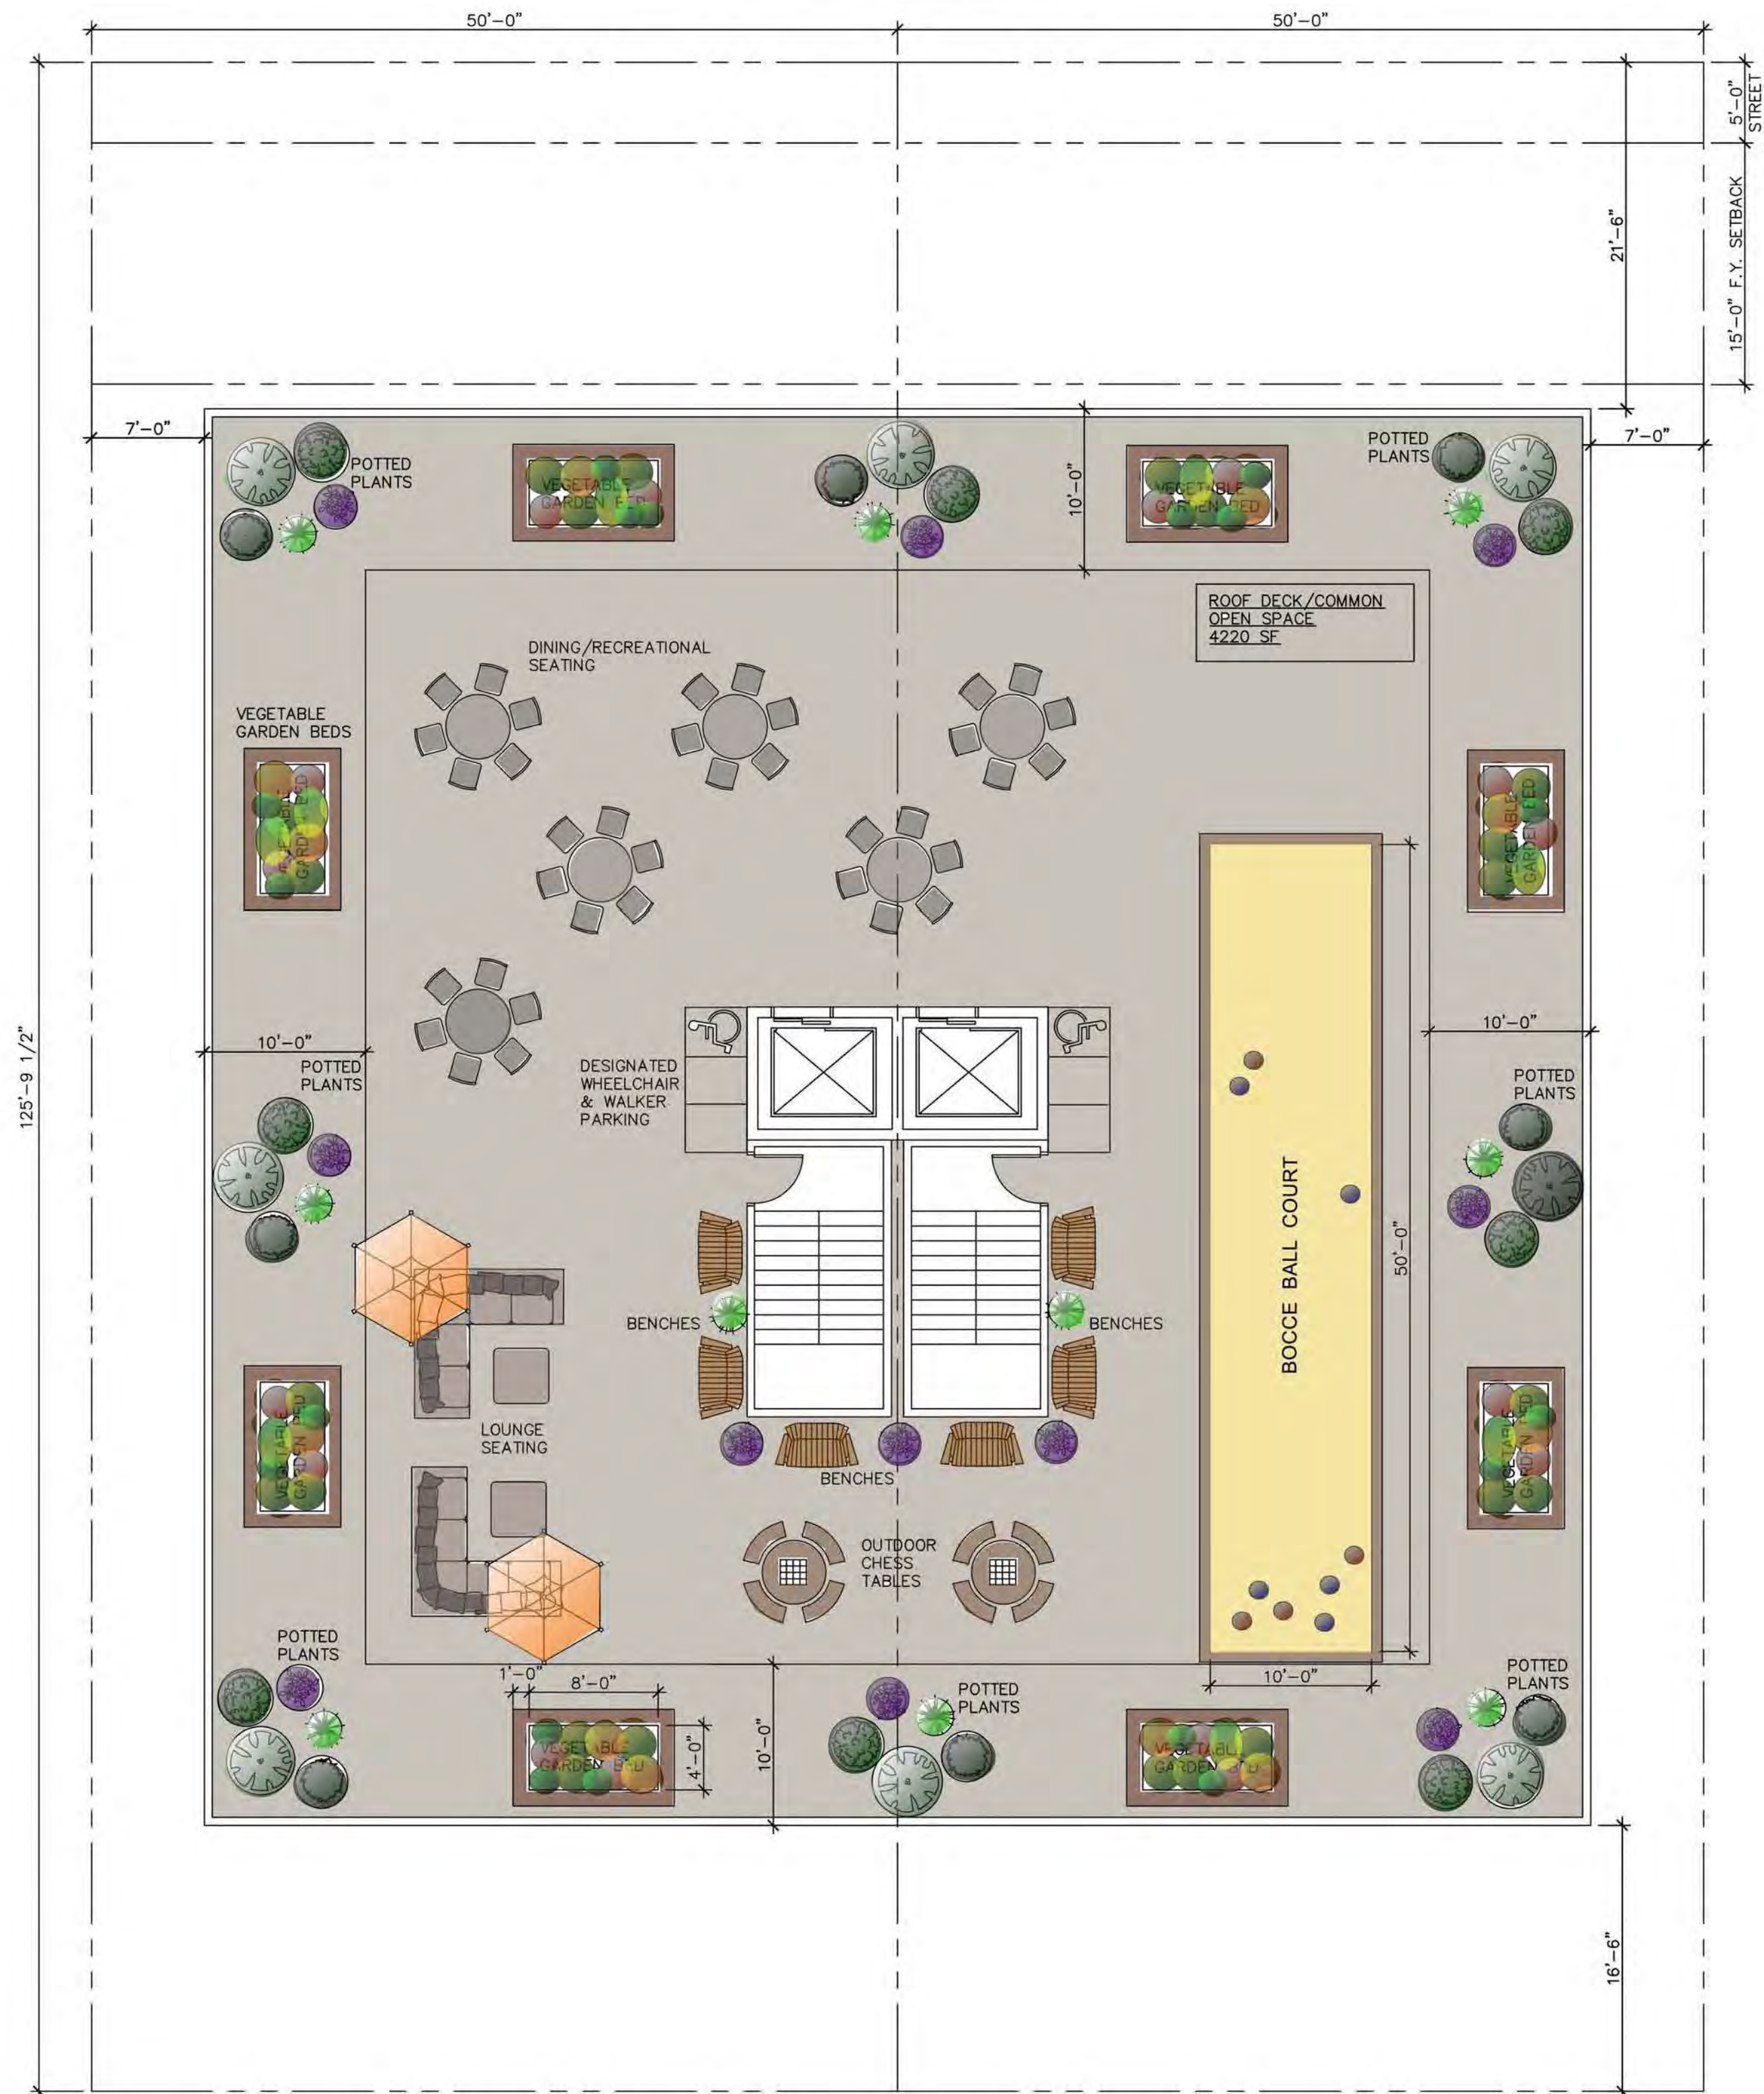

OUTDOOR DINING SET



OUTDOOR BENCH

ROOF DECK PLANT LEGEND

- 15-GAL PITTOSPORUM 'MARJORIE CHANNON'
- 5-GAL PITTOSPORUM CRASSIFOLIUM COMPACTED
- 5-GAL DWARF OLIVE
- 5-GAL MEXICAN FEATHER GRASS
- 5-GAL DWARF POLYGALA

NOTE: ALL PLANTERS AND POTS TO CONTAIN SAUCERS TO PREVENT WATER DAMAGE TO ROOF PAVING
TOTAL ROOFTOP DECK LANDSCAPE AREA: 456 SQ. FT.



OUTDOOR SECTIONAL



OUTDOOR CHESS/GAME TABLE



BOCCIE BALL COURT



PITTOSPORUM SILVERSHEEN



PITTOSPORUM CRASSIFOLIUM COMPACTED



DWARF OLIVE



MEXICAN FEATHER GRASS



DWARF POLYGALA



RAISED VEGETABLE GARDEN

