



TYRONE

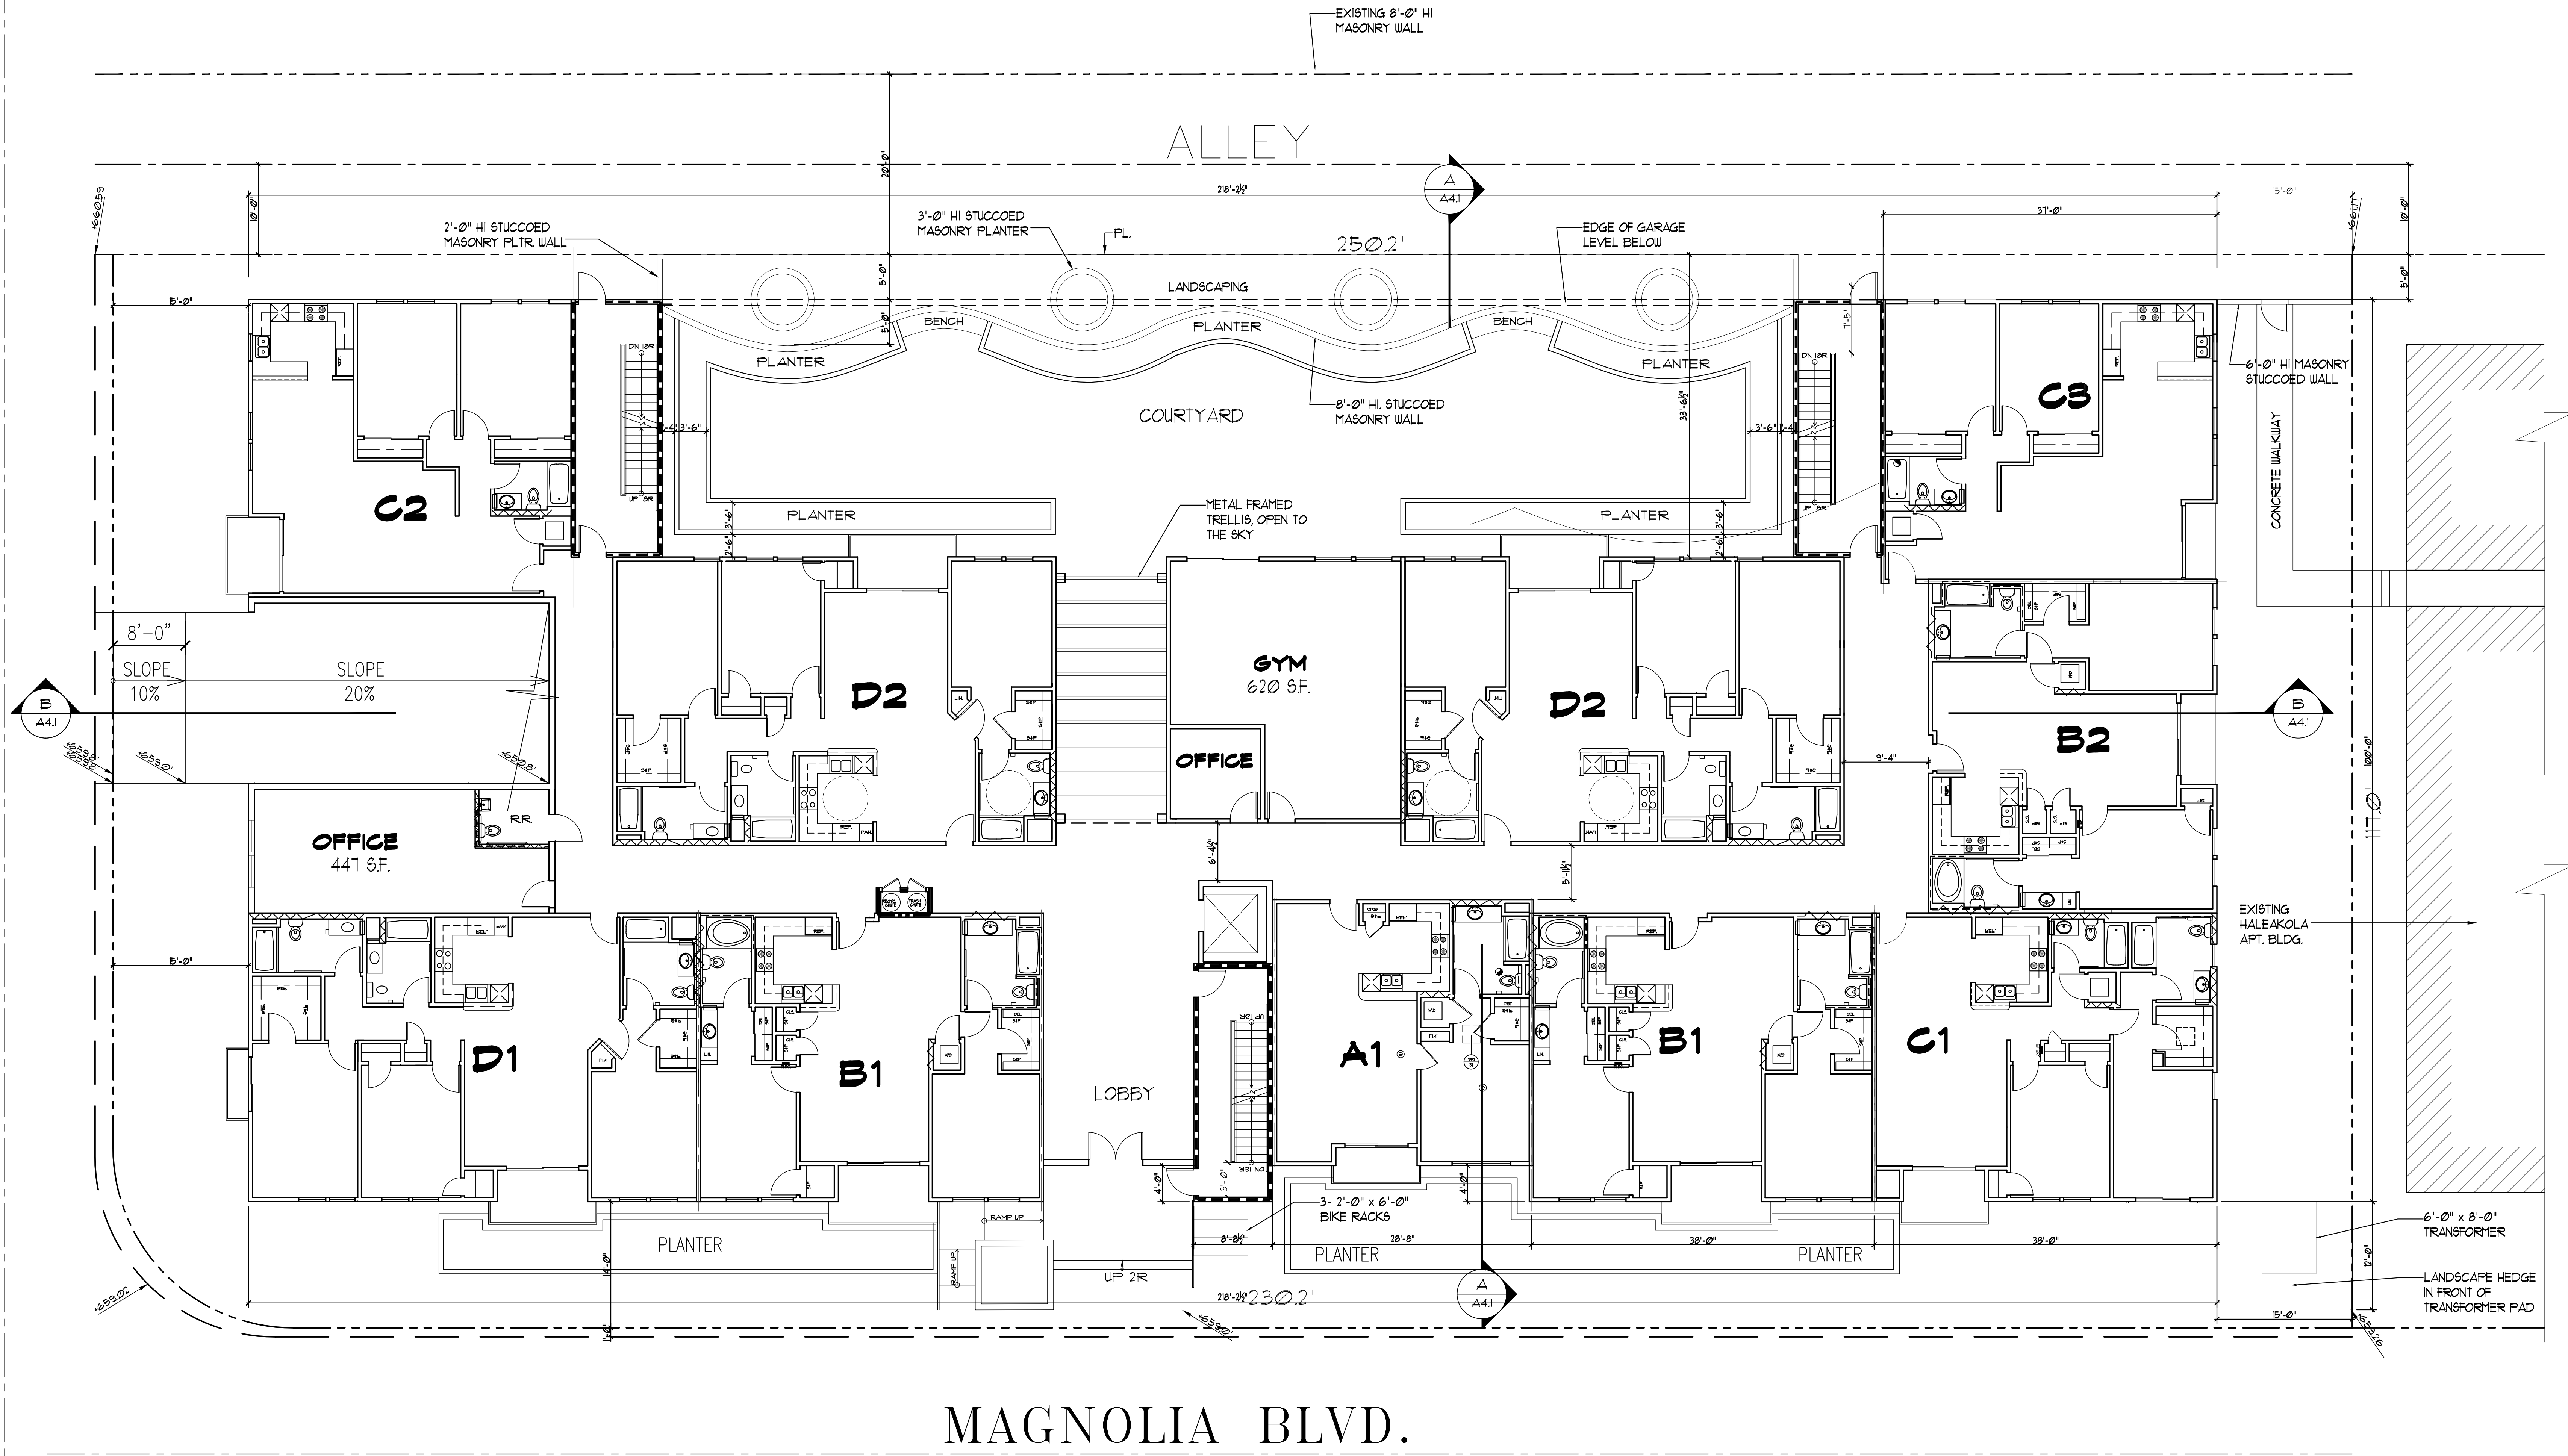

MAGNOLIA BLVD.

GROUND FLOOR BUILDING PLAN
 SCALE 1/8"=1'-0"

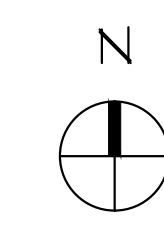

HALE HONU APARTMENTS
 14241 MAGNOLIA BLVD., SHERMAN OAKS, CA
 FOR HORACE HEIDT ESTATES