




MAGNOLIA ELEVATION - SOUTH
 SCALE 1/8"=1'-0"

- KEYNOTES
- ① 6x TRELLIS
 - ② 6" THK. PLANT ON AROUND WINDOWS
 - ③ 3'-0" WIDE CANVAS AWNING
 - ④ TYP. REVEAL @ FLOOR LINE
 - ⑤ SMOOTH LT. SAND STUCCO FINISH W/ INTEGRAL COLOR
 - ⑥ CONCRETE TILE ROOF WITH EAVE CORBELS
 - ⑦ CONG. COATED STYROFOAM CORNICE
 - ⑧ FIXED WINDOW @ STAIRWELL WITH TRANSLUCENT FROSTED GLASS

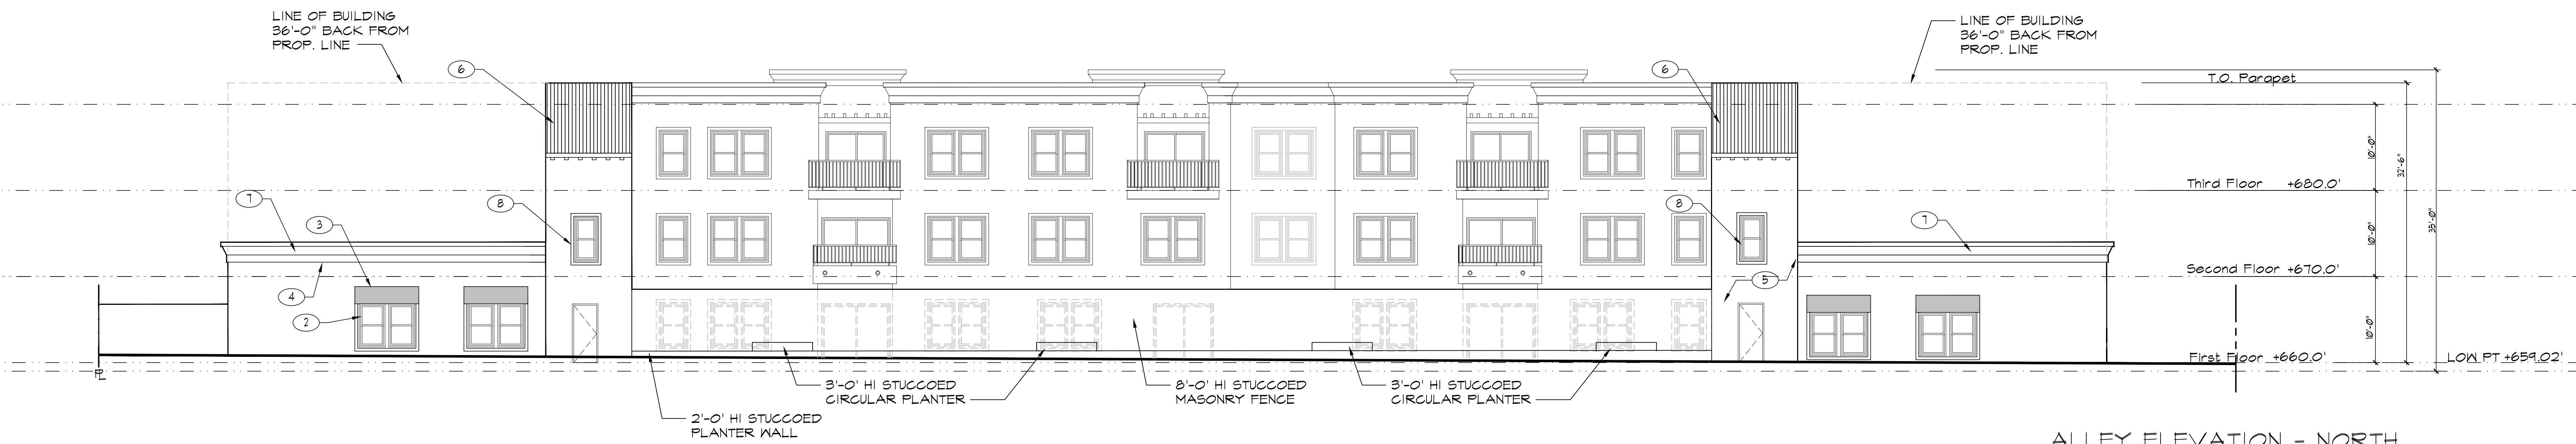

ALLEY ELEVATION - NORTH
 SCALE 1/8"=1'-0"

HALE HONU APARTMENTS
 14241 MAGNOLIA BLVD., SHERMAN OAKS, CA
 FOR HORACE HEIDT ESTATES