


HALE HONU APARTMENTS
 14241 MAGNOLIA BLVD., SHERMAN OAKS, CA
 FOR HORACE HEIDT ESTATES

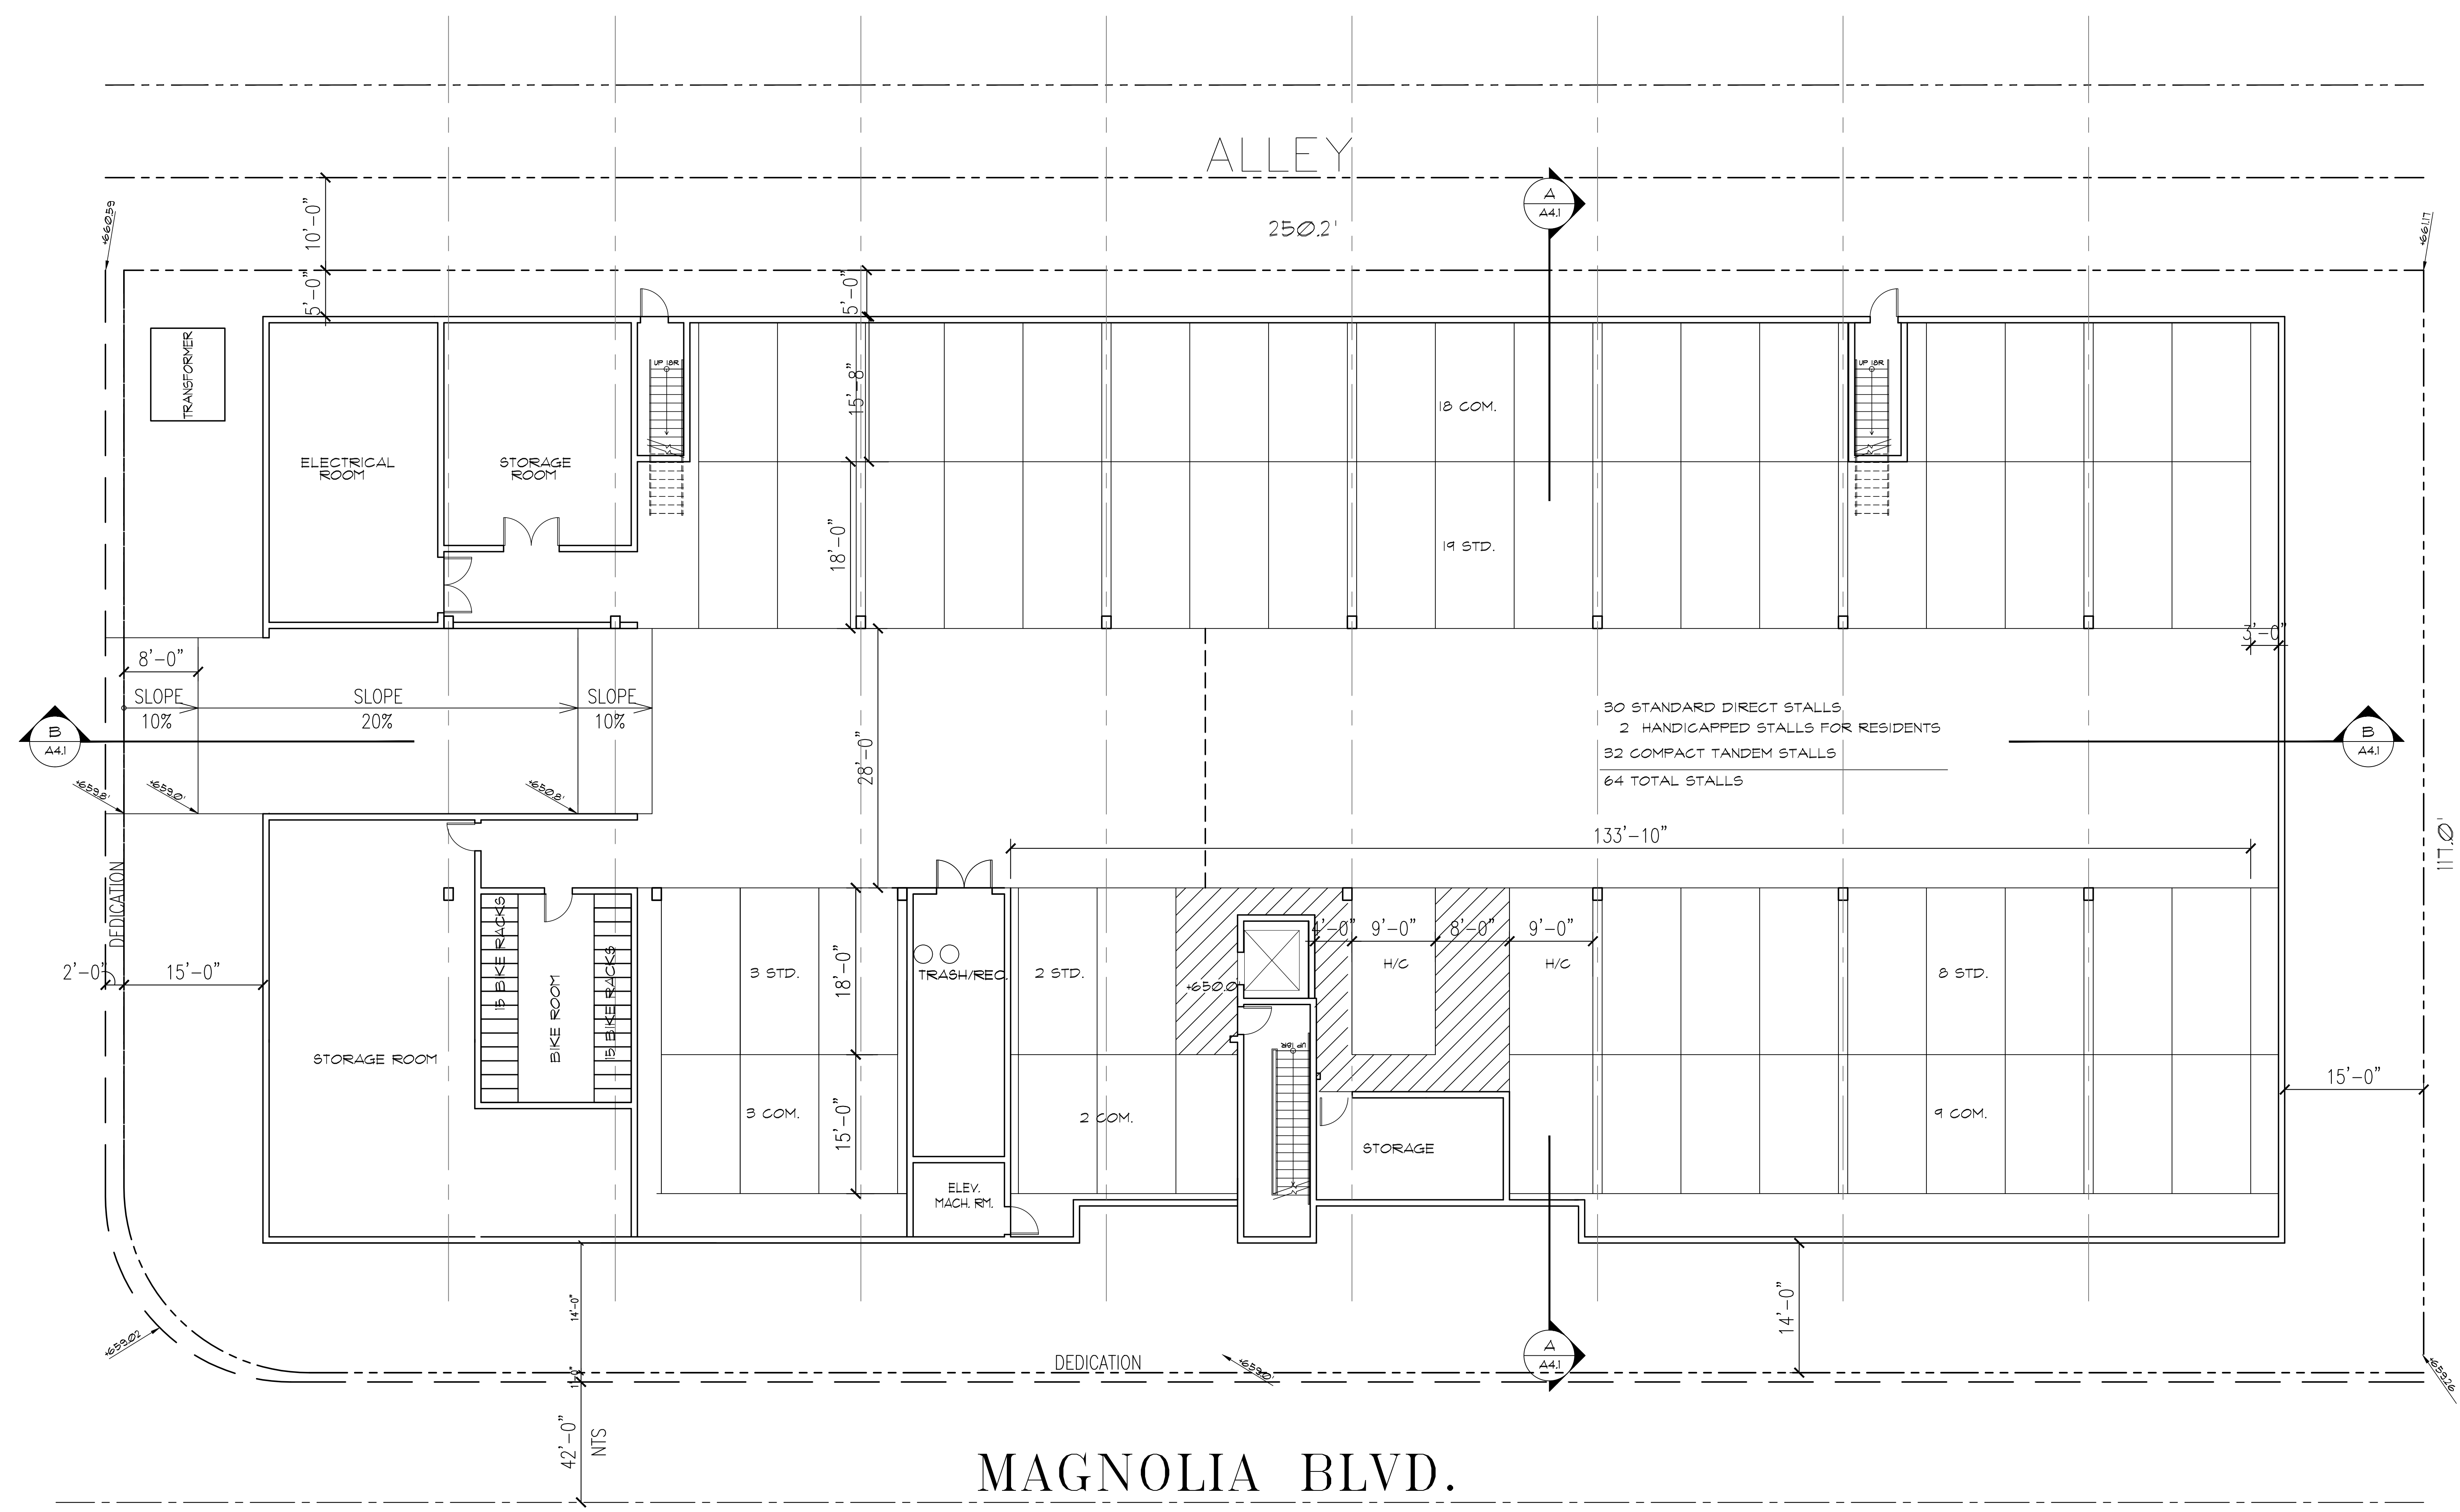

30 STANDARD DIRECT STALLS
 2 HANDICAPPED STALLS FOR RESIDENTS
 32 COMPACT TANDEM STALLS
 64 TOTAL STALLS

P1 - PARKING PLAN
 SCALE 1/8"=1'-0"

