This plan is a general arrangement of the interior space for the convenience of contractors and is made from available information. studioMYID assumes no responsibility for the accuracy of interior measurements Fabricators, Contractors and others utilizing these plans in connection with this job are responsible for securing their own measurements. Plumbing and Electrical information indicated on these plans are generally for interior/kitchen design and are intended as a reference only. studioMYID is not responsible for the engineering thereof, or for any plumbing or electrical fittings, work, and/or connections unless otherwise specifically provided for in the plans and specifications. studioMYID assumes no responsibility for work done by contractors or for any changes made necessary by local building or health department codes, ordinances, structural conditions, or by the substitution or changes in interior/kitchen design shown on the plan. These plans and designs contained herein are the property of studioMYID, and may not be reproduced, used, reviewed or examined by anyone, either all or in part, without first securing the written permission of studioMYID.

"THESE PLANS ARE FULLY PROTECTED UNDER THE COPYRIGHT LAWS OF THE UNITED STATES OF AMERICA".


DRAWN REVIEWED DATE BY 12.20.16 | PSC,JA.MY ABC PLAN REVIEW _____ PLAN CHECK |DATE | BY

PROJECT NO. SCALE 1/4"=1'-0" PRINTED


FLOORING/ SEATING PLAN

DENOTES KITCHEN COOLER- ALCOHOL STORAGE LOCATION

scale: 1/4'=1'-0"

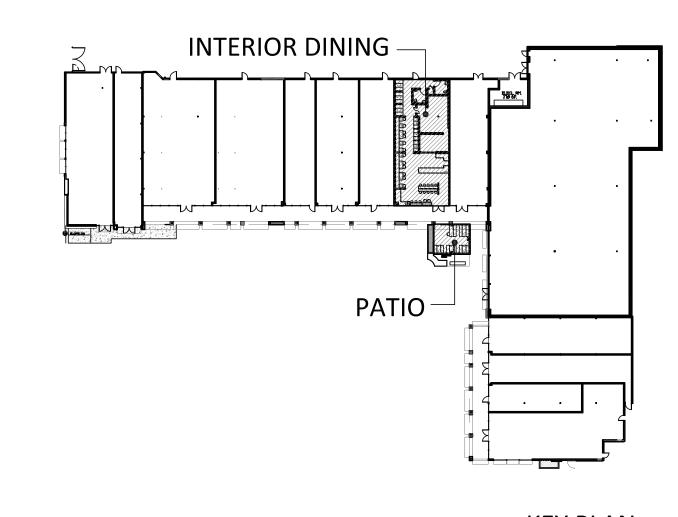

KEY PLAN

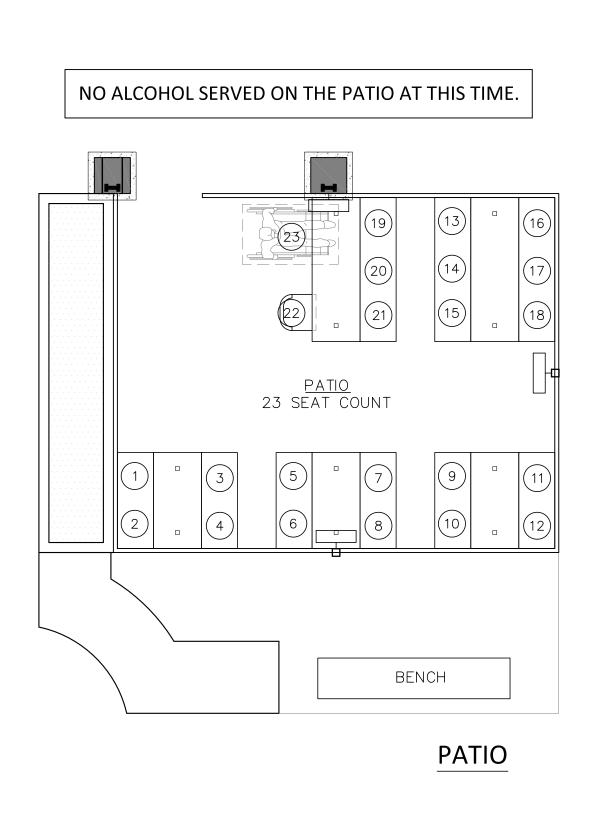

(51) (50)

47 46

<u>MEN'S RR</u>

(57)

(56)

(55)

(54)

(53)

<u>DINING AREA</u> 57 SEAT COUNT

INTERIOR DINING

WALK-IN COOLER

<u>KITCHEN</u>

CASHIER/SERVICE

DINING AREA

WOMEN'S RR

<u>KITCHEN</u>

COOLER-ALCOHOL

STORAGE LOCATION

EXTERIOR/PATIO SEATING COUNT: 23

(1) WHEELCHAIR SEATING AREA REQUIRED AND PROVIDED.

DISABLED SEATING SUMMARY:

WHEELCHAIR REQUIREMENT: 5% OF SEATING COUNT INTERIOR SEATING COUNT: 3

(3) WHEELCHAIR SEATING AREA REQUIRED.
(2) AT 30" H DINING TABLE AREA

• (1) AT 30" H COUNTER

FLOORING /SEATING PLAN

FIRE EXTINGUISHER CABINET PER FIRE DEPARTMENTS

FIRE EXTINGUISHERS SHALL BE LOCATED IN CONSPICUOUS LOCATIONS, READILY ACCESSIBLE AND ALONG NORMAL PATHS OF TRAVEL AND IN COMPLIANCE WITH NFPA 10 STANDARDS, CFC 906

LEGEND:

AND 906.5.

SEAT COUNT.

TITLE